

CIVIL LEGEND - EROSION CONTROL

- TEMPORARY SEEDING - INSTALL IAW DETAIL E/C710. (TS)
- PERMANENT SEEDING - INSTALL IAW DETAIL E/C710. (PS)
- SODDING - INSTALL IAW LANDSCAPE DRAWINGS. (SO)
- LANDSCAPING - INSTALL IAW LANDSCAPE DRAWINGS. (LA)
- TEMPORARY SEDIMENT FENCE - INSTALL IAW DETAIL A/C710. (SF)
- ROCK CHECK DAM - INSTALL IAW DETAIL G/C710. (RD)
- TEMPORARY INLET PROTECTION - INSTALL IAW DETAIL B/C710. (IP)
- TURF REINFORCEMENT MATTING - INSTALL IAW DETAIL D/C710. (TRM)
- TEMPORARY CONSTRUCTION ENTRANCE - INSTALL IAW DETAIL C/C710. (CE)
- TEMPORARY ASPHALT DRIVE - INSTALL IAW DETAILS B/C620 & C/C710. (AD)
- CONSTRUCTION LIMITS
- EXISTING WATER MAIN W/ VALVE (W)
- EXISTING SANITARY SEWER MAIN (S)
- EXISTING SANITARY SEWER SERVICE (SS)
- EXISTING WATER SERVICE (WS)
- EXISTING STORM DRAIN (SD)
- EXISTING ROOF DRAIN (RD)
- EXISTING FENCE (F)
- EXISTING POWER LINE (OVERHEAD) (P)
- EXISTING POWER LINE (UNDERGROUND) (UP)
- EXISTING TELEPHONE LINE (OVERHEAD) (T)
- EXISTING TELEPHONE LINE (UNDERGROUND) (UT)
- EXISTING GAS LINE (G)
- EXISTING STEAM LINE (ST)
- EXISTING FIBER OPTIC LINE (FO)
- EXISTING POWER POLE (PP)
- EXISTING SANITARY MANHOLE (MH)
- EXISTING CATCH BASIN (CB)
- EXISTING FIRE HYDRANT (FH)
- EXISTING CONTOUR (C)
- EXISTING TREE (T)
- EXISTING TREE TO BE DEMOLISHED (TD)
- EXISTING CATV JUNCTION BOX (CJB)
- EXISTING IRRIGATION CONTROL VALVE (ICV)

KEYNOTES:


1. INSTALL TEMPORARY CONSTRUCTION ENTRANCE IAW DETAIL C/C710.
2. REMOVE TEMPORARY CONSTRUCTION ENTRANCE AND ASPHALT DRIVE. INSTALL NEW SIDEWALK AND CURB AND GUTTER ONCE CONSTRUCTION ENTRANCE IS NO LONGER NEEDED.

SEQUENCE OF CONSTRUCTION:

1. PRIOR TO ANY LAND DISTURBANCE ACTIVITY, CONDUCT A SWPPP PRE CONSTRUCTION CONFERENCE. GENERAL CONTRACTOR SHALL SCHEDULE AND CONDUCT STORM WATER PRE-CONSTRUCTION MEETING WITH CONTRACTING OFFICER AND ALL GROUND-DISTURBING CONTRACTORS BEFORE PROCEEDING WITH CONSTRUCTION.
2. CONDUCT LIMITED CLEARING AS REQUIRED TO INSTALL PERIMETER SILT FENCES AND CONSTRUCTION ENTRANCE.
3. DEMOLISH EXISTING WALK AND INSTALL A 25' ASPHALT DRIVE IAW SHEET C-102.
4. INSTALL TEMPORARY CONSTRUCTION ENTRANCE AS SHOWN ON PLAN.
5. INSTALL SILT FENCE AS SHOWN ON PLAN.
6. HALT ALL ACTIVITIES AND CONTACT THE CONTRACTING OFFICER TO PERFORM INSPECTION OF BMPs.
7. BEGIN DAILY INSPECTION REPORTS UNTIL THE SITE IS FULLY STABILIZED.
8. PREPARE TEMPORARY PARKING AND LAYDOWN AREA.
9. INSTALL PERIMETER CHAINLINK CONSTRUCTION FENCE AS SHOWN.
10. COMPLETE CONSTRUCTION OF TEMPORARY BUILDING ACCESS, SIDEWALK TO MEDIA CENTER PATIO, AND STEPS DOWN TO TRACK PRIOR TO CLOSING EXISTING EGRESS OUT OF BUILDING.
11. CLEAR AND GRUB ALL AREAS WHERE GRADING WILL OCCUR.
12. BEGIN GRADING SITE TO ELEVATIONS SHOWN ON PLAN.
13. START CONSTRUCTION OF BUILDING PAD.
14. INSTALL STORM DRAINAGE STRUCTURE AND ASSOCIATED PIPES AS SHOWN ON SHEET C-300.
15. INSTALL INLET PROTECTION.
16. COORDINATE THE INSTALLATION OF ONSITE WATER AND SEWER UTILITIES WITH ONUS.
17. TEMPORARILY STABILIZE PERIMETER CONTROLS, SWALES, DITCHES, AND ALL SLOPES GREATER THAN 3:1 THAT WILL BE INACTIVE FOR 7 DAYS. ALL OTHER AREAS SHALL BE TEMPORARILY STABILIZED AFTER 14 DAYS OF INACTIVITY.
18. CONTINUE DAILY INSPECTION REPORTS UNTIL THE SITE IS FULLY STABILIZED.

EROSION CONTROL NOTES:

1. CONTRACTOR IS RESPONSIBLE FOR ALL SWPPP INSPECTIONS.

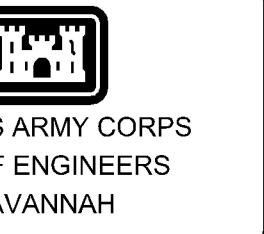


DATE	SYMBOL	DESCRIPTION	BY

DESIGNED BY: JDC	DATE: 25 JAN 2010
DWN BY: JDC	SOLICITATION NO.: W912M-09-R-0018
CRD BY: LKB	CONTRACT NO.:
SUBMITTED BY: JDC	FILE NAME: BRHC-200.DWG
FILE NAME: BRHC-200.DWG	CATEGORY CODE: 730-46-01
SIZE: 34x22	PLOT DATE:
PLOT SCALE: 1" = 20'	

U. S. ARMY ENGINEER DISTRICT
CORPS OF ENGINEERS
SAVANNAH DISTRICT
LSP ASSOCIATES, LTD.
205 1/2 KING STREET
CHARLESTON, SC 29401

ALBRITTON JUNIOR HIGH SCHOOL ADDITION
FT BRAGG NORTH CAROLINA
SITE EROSION CONTROL PLAN

PLATE REFERENCE NUMBER
C-701
SHEET 21

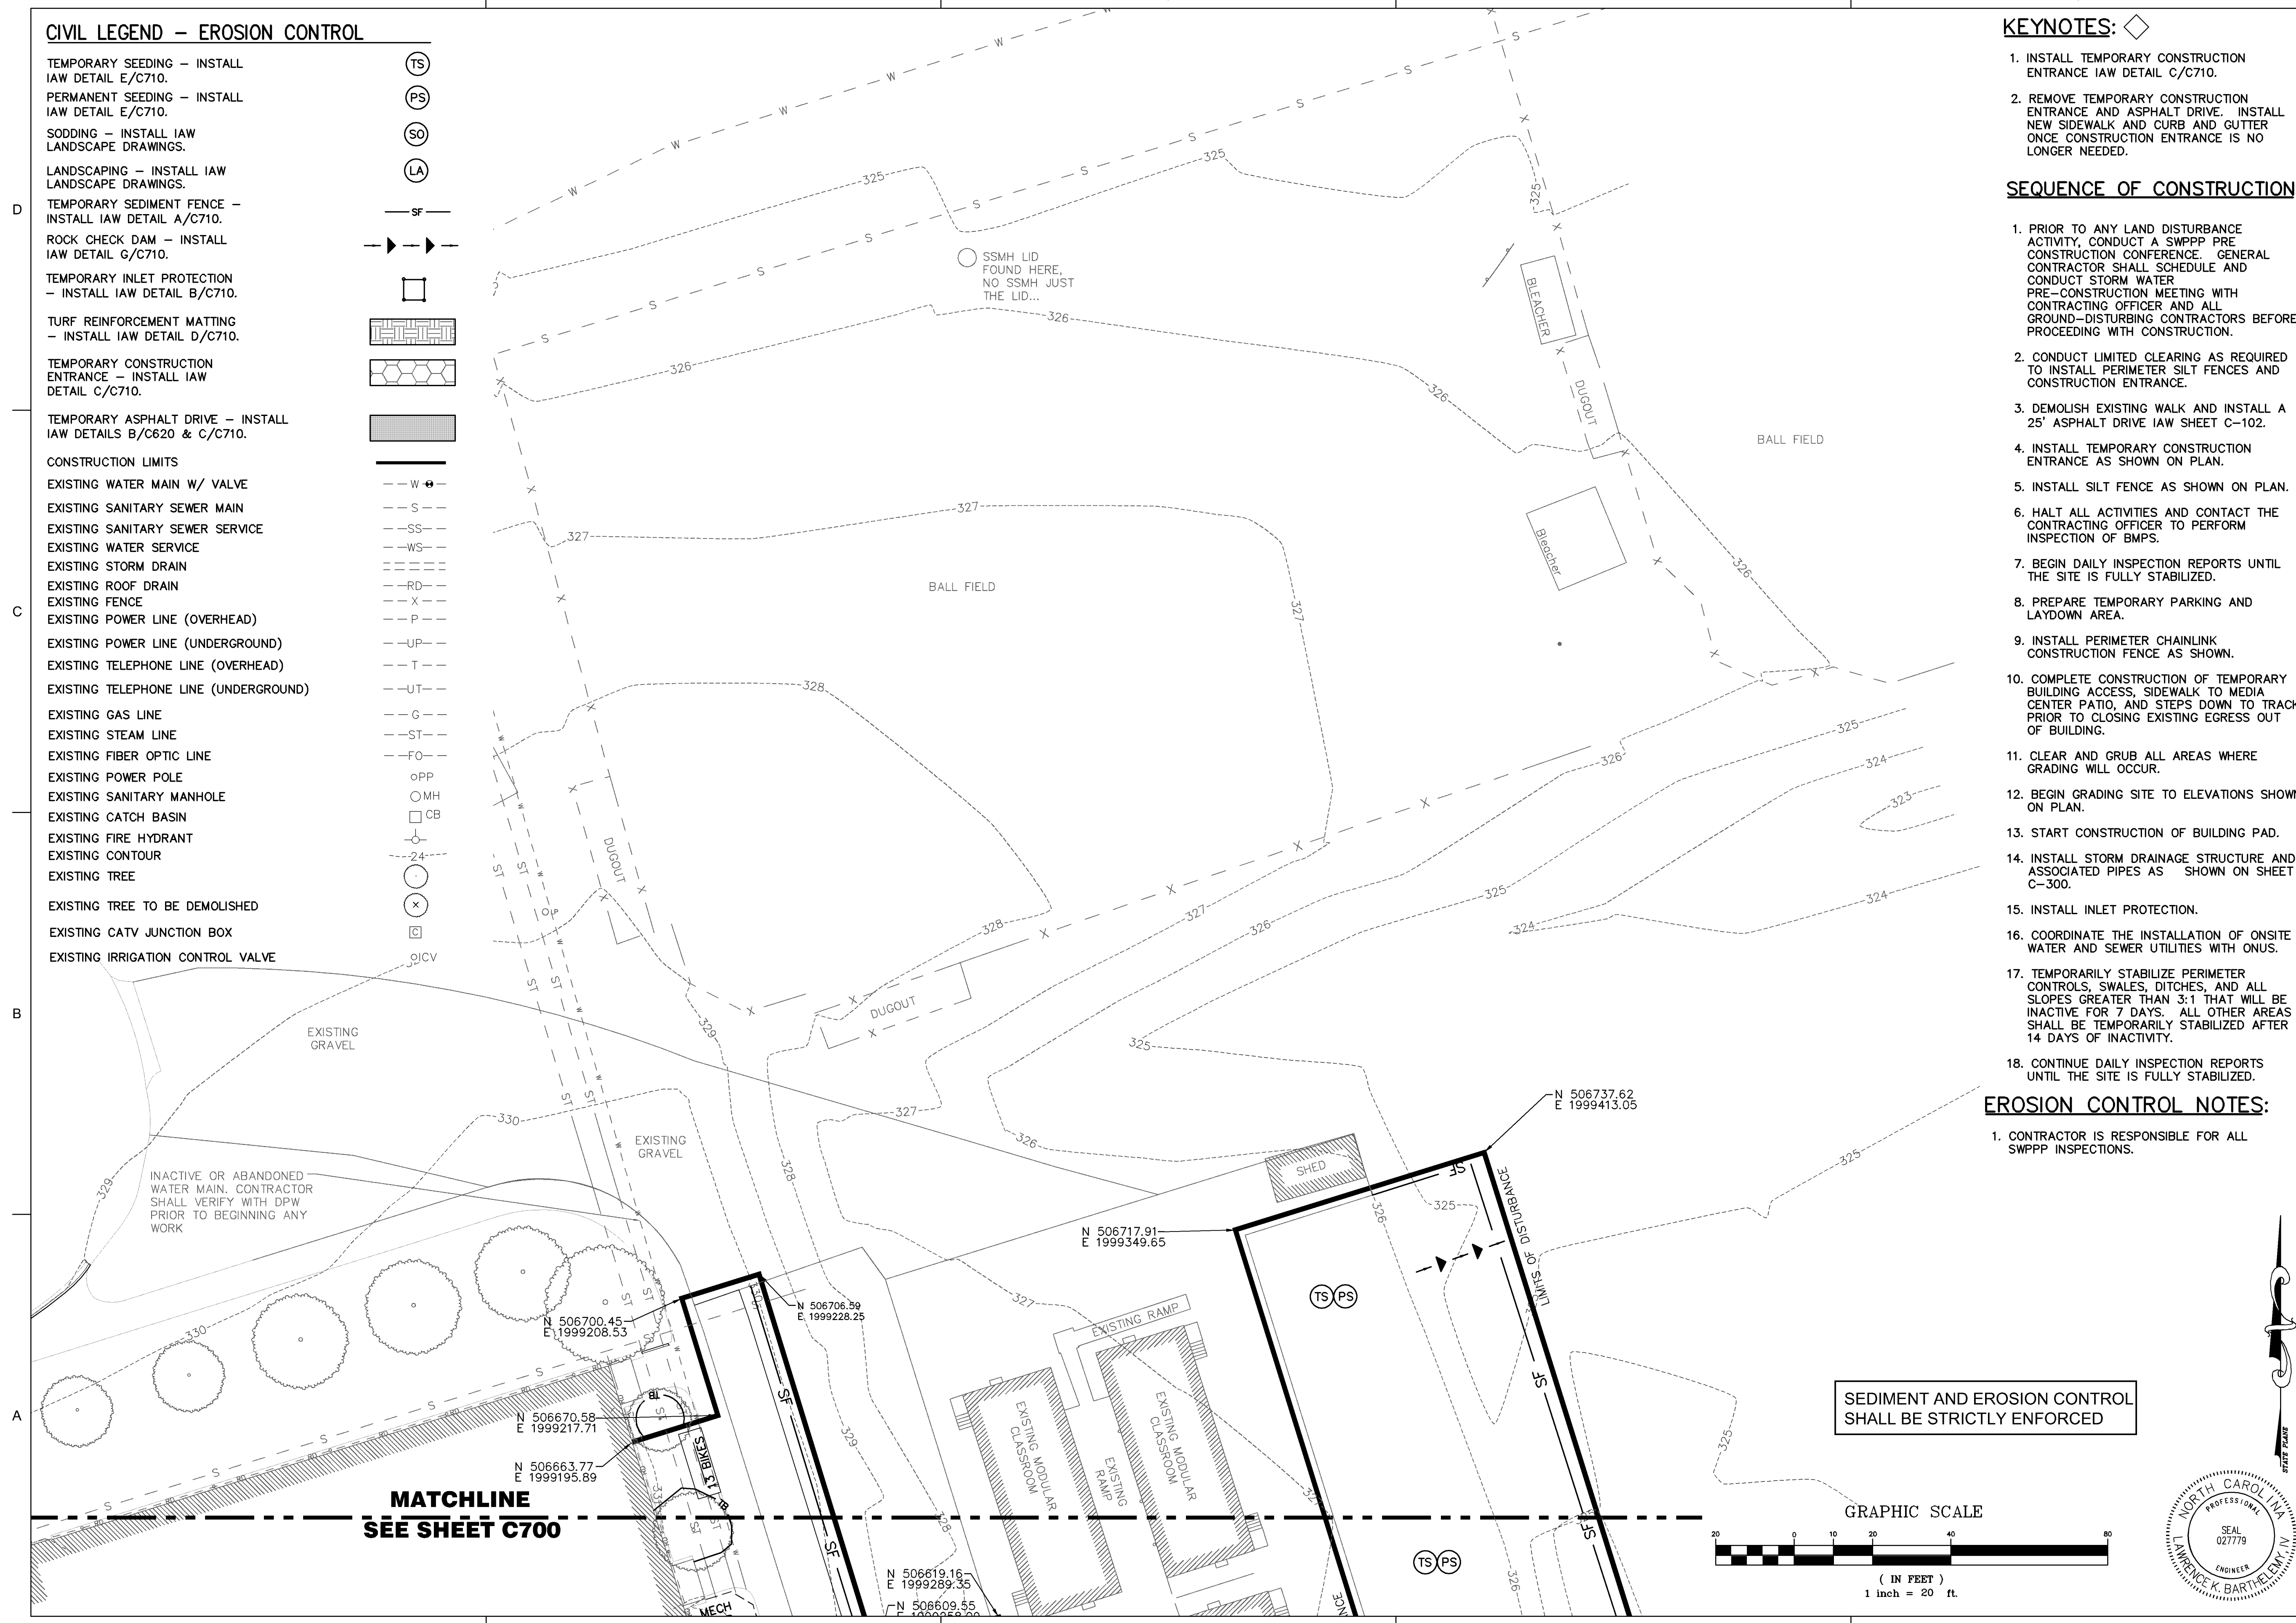

SEDIMENT AND EROSION CONTROL SHALL BE STRICTLY ENFORCED

