



A NORTH ELEVATION
SCALE: 1/8" = 1'-0"

SEE ELEVATION "B" THIS PLATE FOR ADDITIONAL NOTES

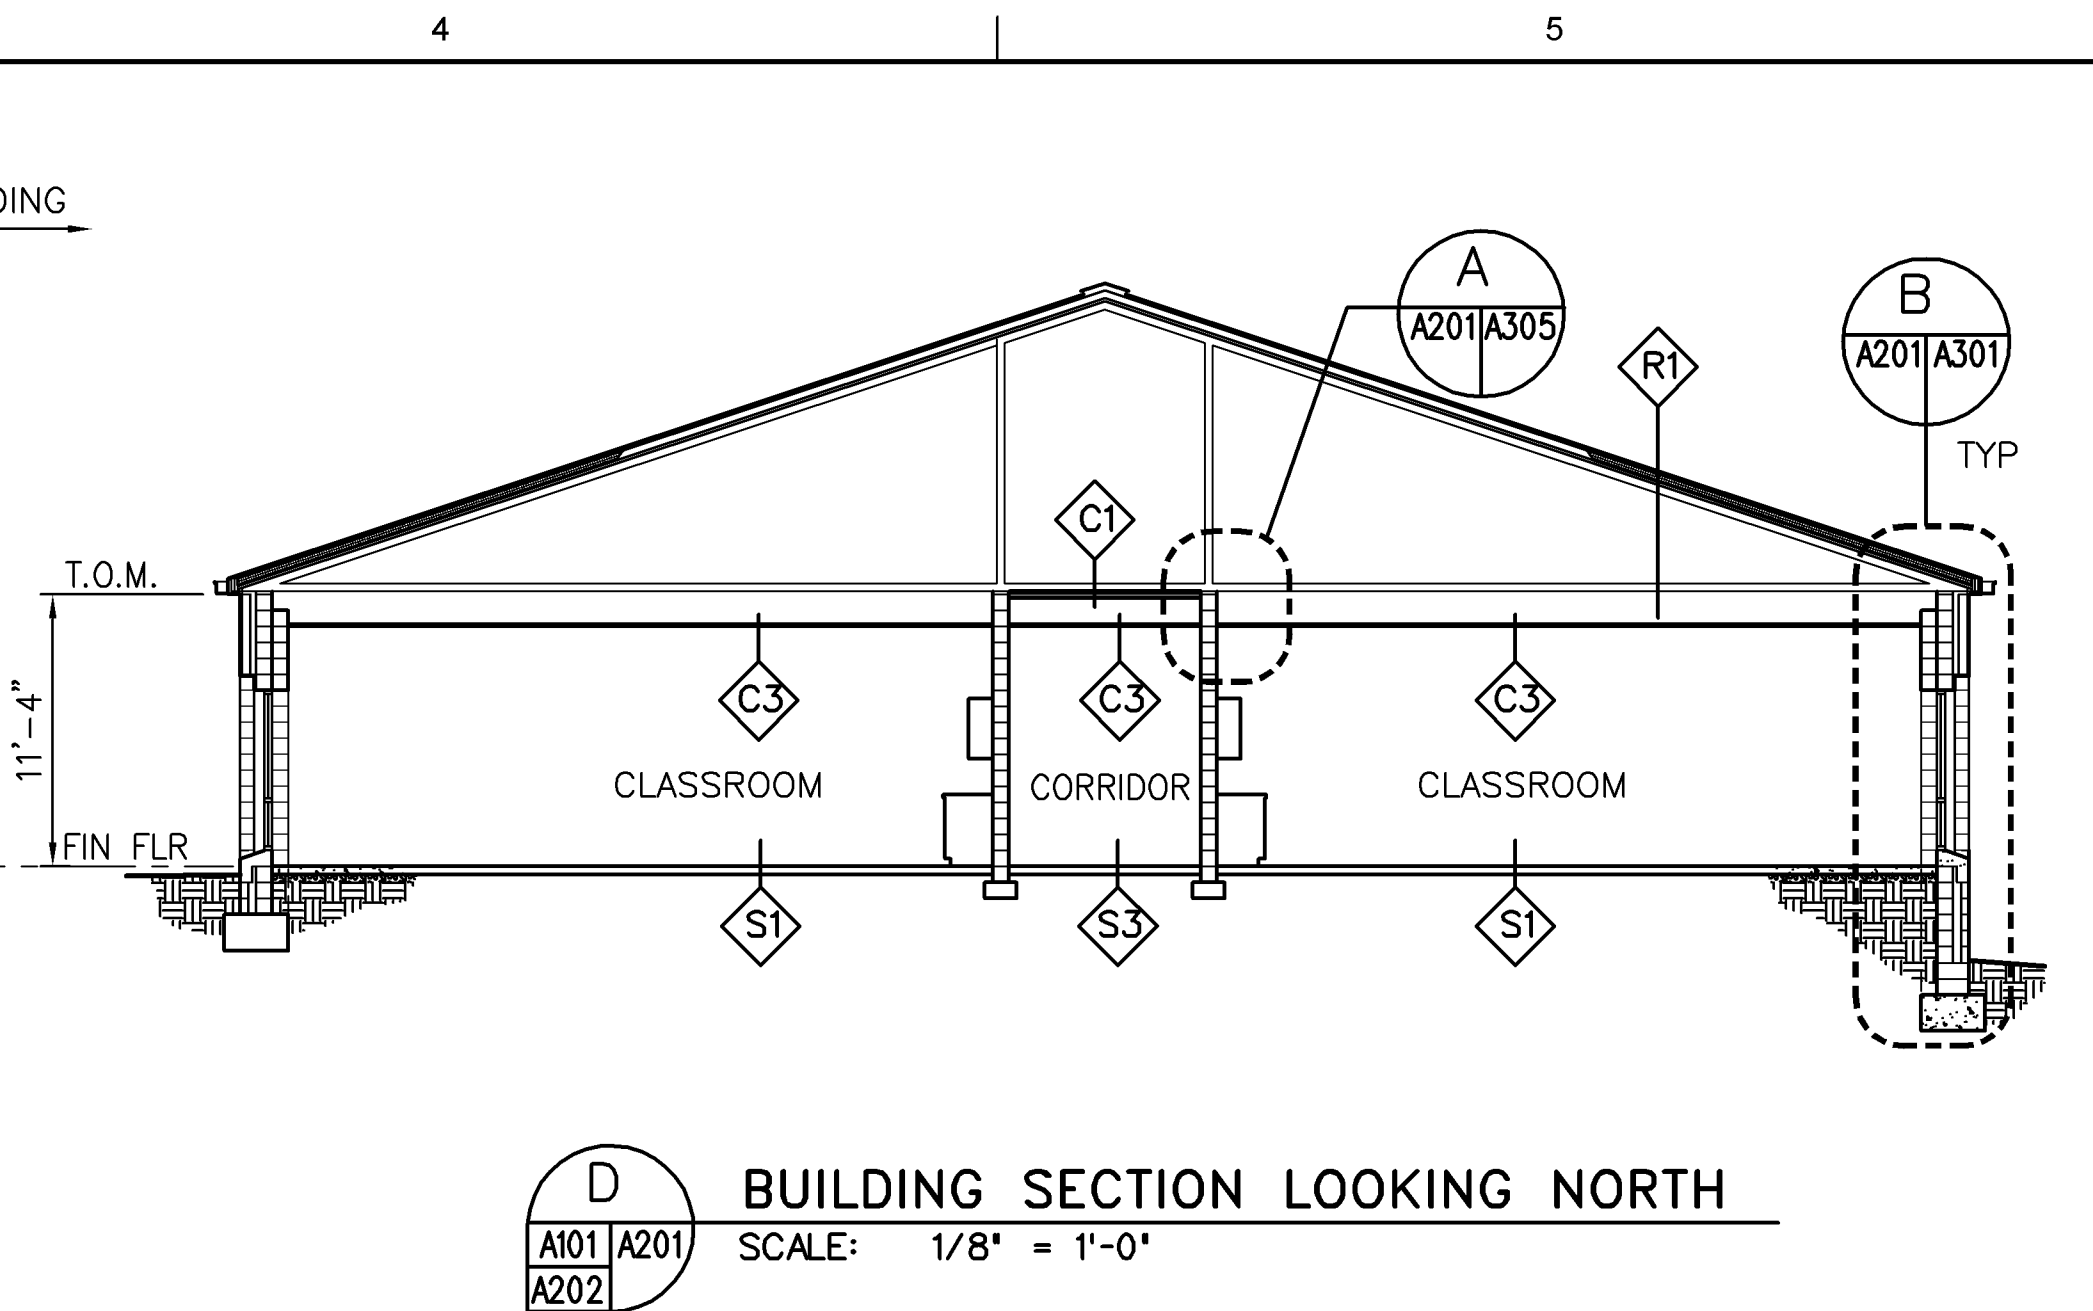


D BUILDING SECTION LOOKING NORTH
SCALE: 1/8" = 1'-0"

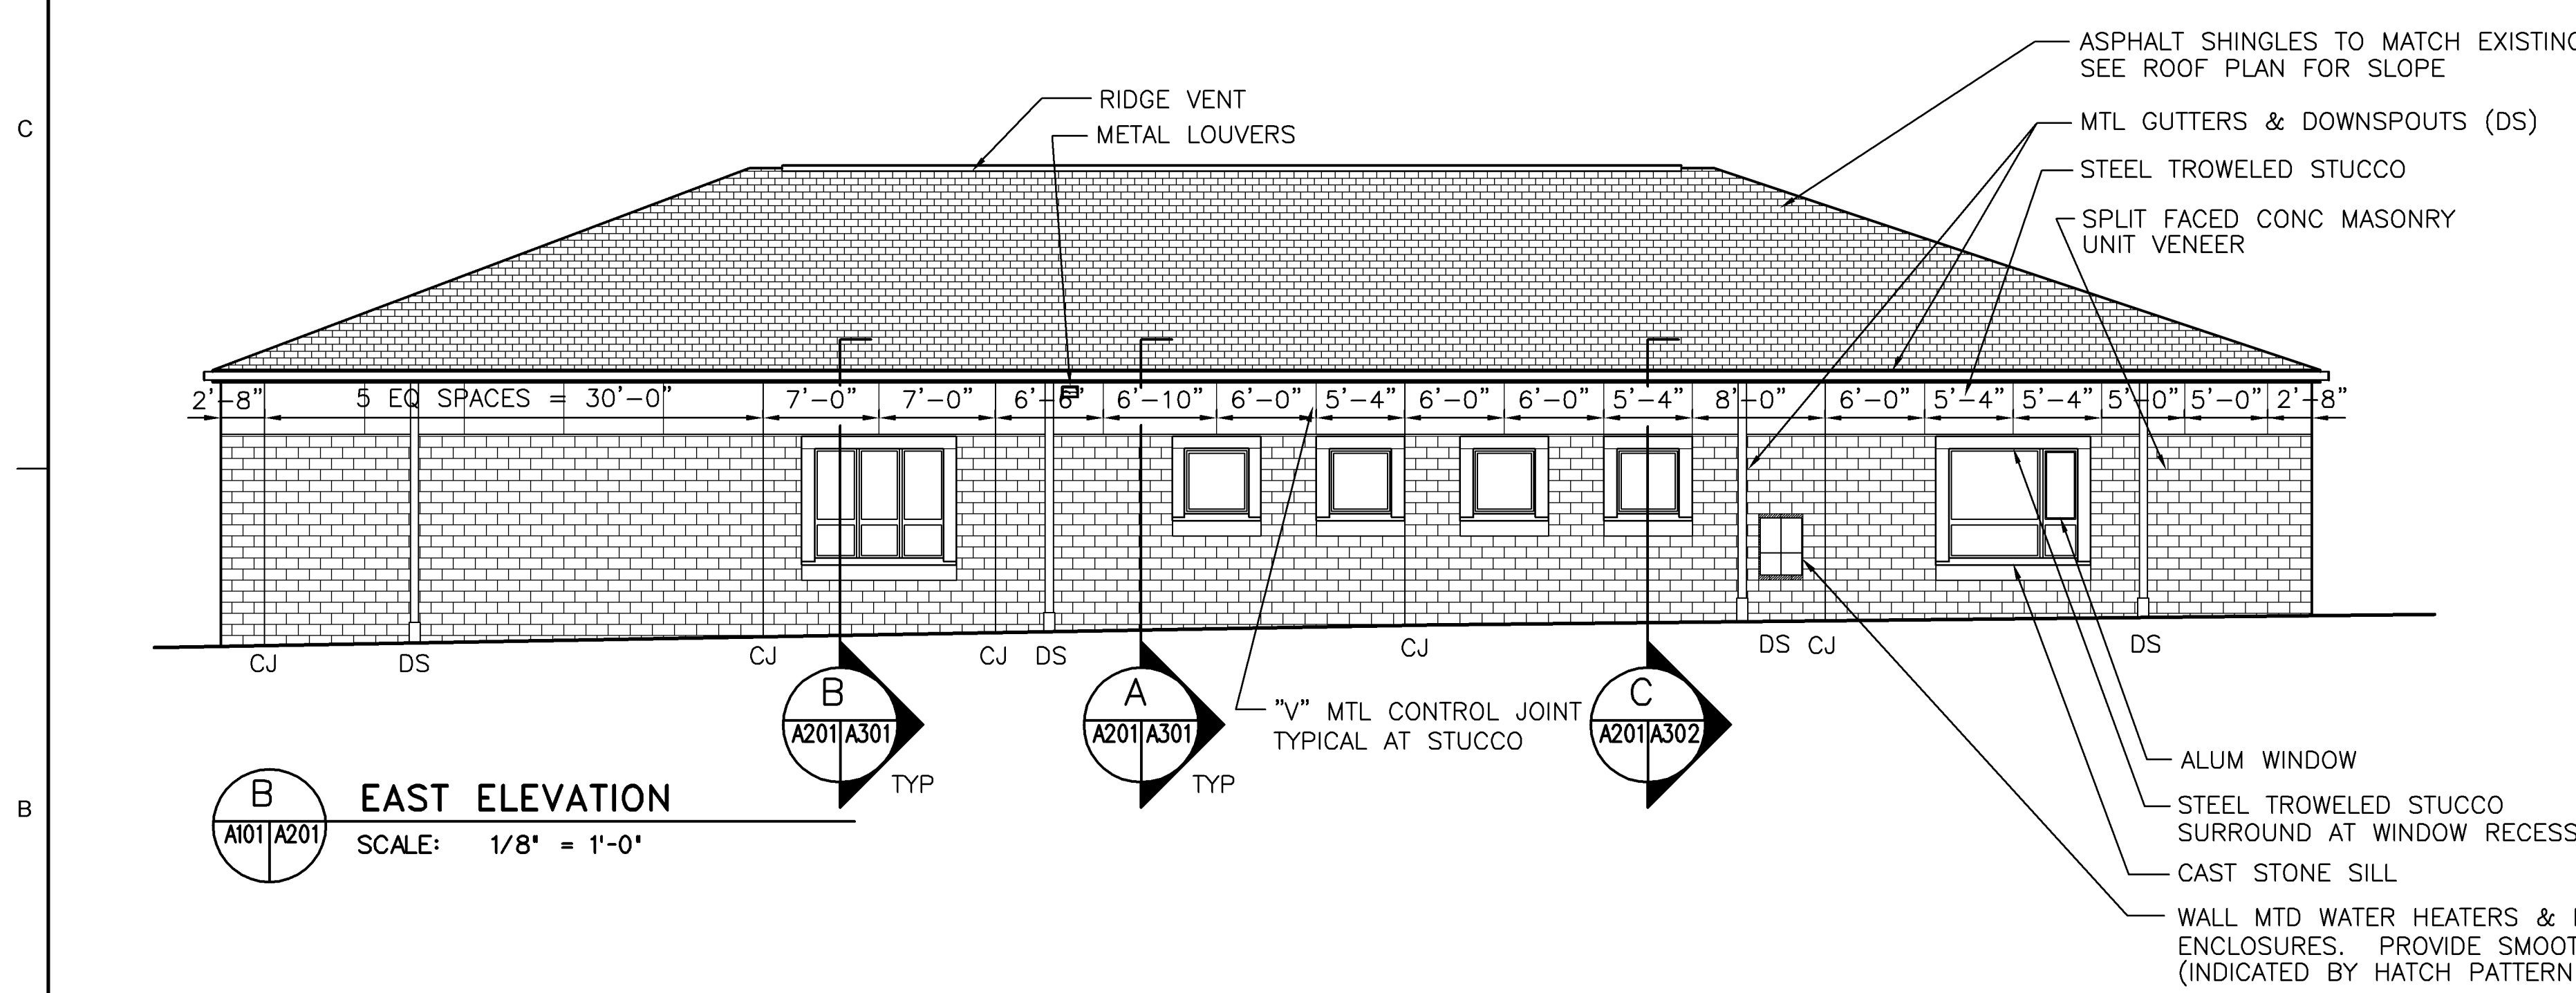

B EAST ELEVATION
SCALE: 1/8" = 1'-0"

"V" MTL CONTROL JOINT TYPICAL AT STUCCO

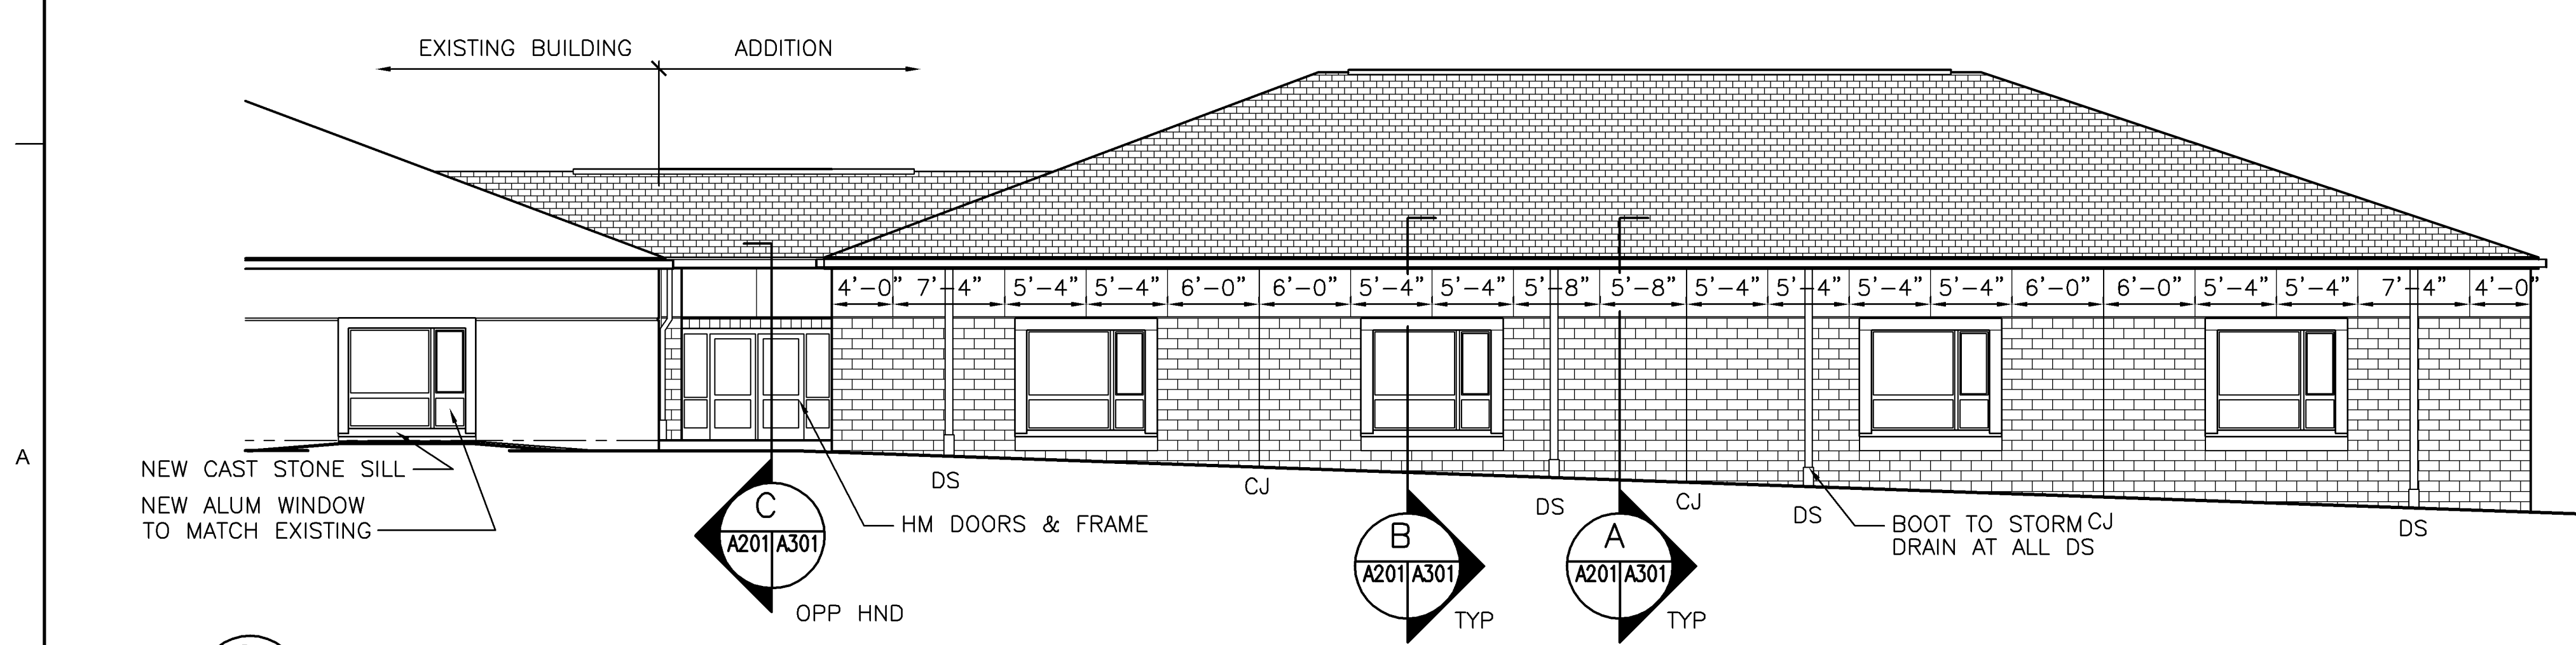

C SOUTH ELEVATION
SCALE: 1/8" = 1'-0"

SEE ELEVATION "B" THIS PLATE FOR ADDITIONAL NOTES

ALBRITTON JUNIOR HIGH - EXTERIOR COLOR SCHEDULE

MANUFACTURERS NAMES & NUMBERS ARE USED ONLY FOR COLOR & PATTERN SELECTION AND ARE NOT INTENDED TO LIMIT BIDDING. SIMILAR COLORS & PATTERNS FROM OTHER MANUFACTURERS MAY BE ACCEPTABLE. IF COLORS & PATTERNS FROM OTHER MFRS ARE SUBMITTED FOR APPROVAL, THE SUBMITTAL SHALL INCLUDE SAMPLES & DESCRIPTIONS OF ALL EXTERIOR FINISH MATERIALS PLANNED FOR USE. THE FORT BRAGG DPW ARCHITECT SHALL REVIEW AND APPROVE THE CONTRACTORS EXTERIOR COLOR SAMPLE BOARD SUBMITTAL PRIOR TO CONSTRUCTION.

COLOR NO	ITEM	DESCRIPTION
E30	ASPHALT SHINGLES	RED TO MATCH EXISTING
E31	SPLIT FACED CMU	METROMONT - #98 MANILLA TAN
E32	STUCCO	STO - FINE SAND-CREAM
E33	CMU MORTAR	COLOR TO MATCH SPLIT FACED CMU
E34	GLASS	BRONZE TO MATCH EXISTING
E35	DOORS/WDWS/FRAMES	CLASSIC BRONZE TO MATCH EXISTING
E36	MTL GUTTERS/FASCIA	RED TO MATCH EXISTING
E37	MTL DOWNSPOUTS	CREAM TO MATCH EXISTING
E38	FENCING/GATES	CLASSIC BRONZE TO MATCH EXISTING
E39	LOUVERS	CREAM TO MATCH STUCCO

KEY PLAN

GRAPHIC SCALE

0 4' 8' 16'
1/8" = 1'-0"

EXTERIOR ELEVATIONS

ALBRITTON JUNIOR HIGH SCHOOL ADDITION
FT BRAGG NORTH CAROLINA

PLATE REFERENCE NUMBER
A-201
SHEET 45

US ARMY CORPS OF ENGINEERS SAVANNAH

DATE: 25 JAN 2010
SOLUTION NO: W3101010-0018
CONTRACT NO: W3101010-0018

DESIGNED BY: SCD/DA
CHECKED BY: SCD/DA
SUBMITTED BY: SCD/DA

FILE NAME: 730-46-01
SIZE: 34x22
PLOT SCALE: 1/8" = 1'-0"
PLOT DATE:

U. S. ARMY ENGINEER DISTRICT SAVANNAH DISTRICT
LS3P ASSOCIATES LTD.
205 KING STREET
CHARLESTON, SC 29401