




1 2 3 4 5

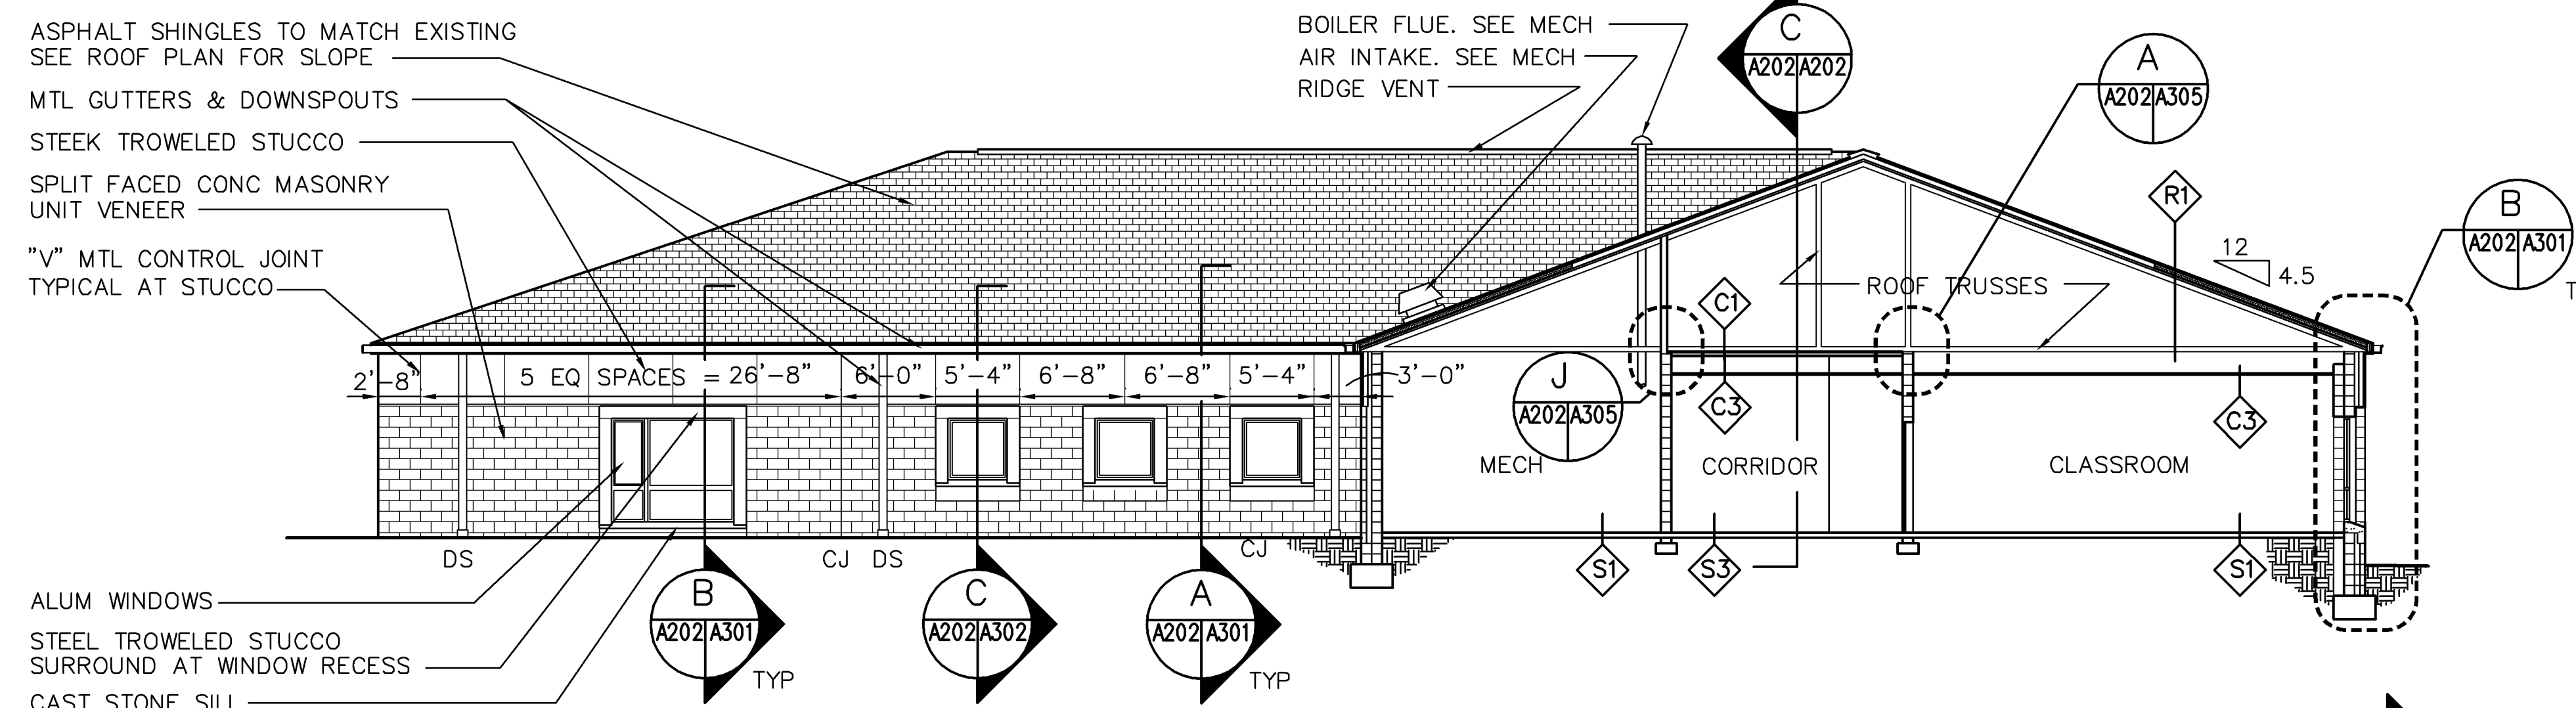


**A WEST ELEVATION & BUILDING SECTION**  
 SCALE: 1/8" = 1'-0"

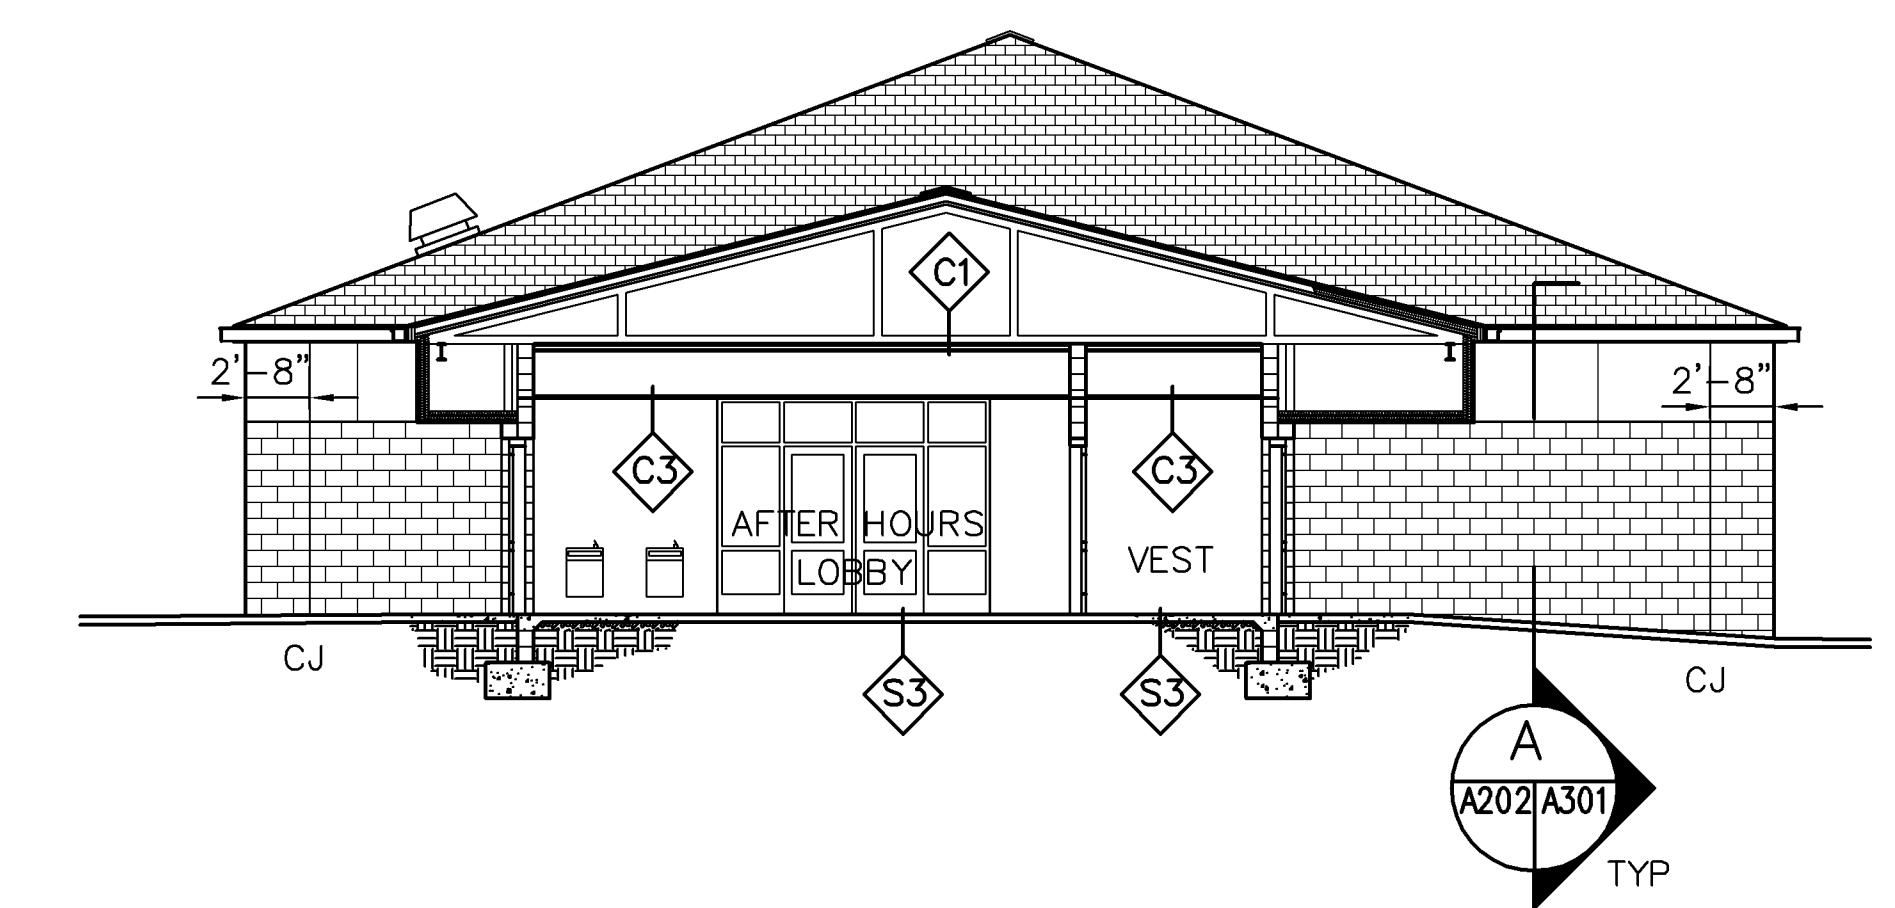

**B WEST ELEVATION & BUILDING SECTION**  
 SCALE: 1/8" = 1'-0"  
 SEE ELEVATION "A" THIS PLATE FOR ADDITIONAL NOTES

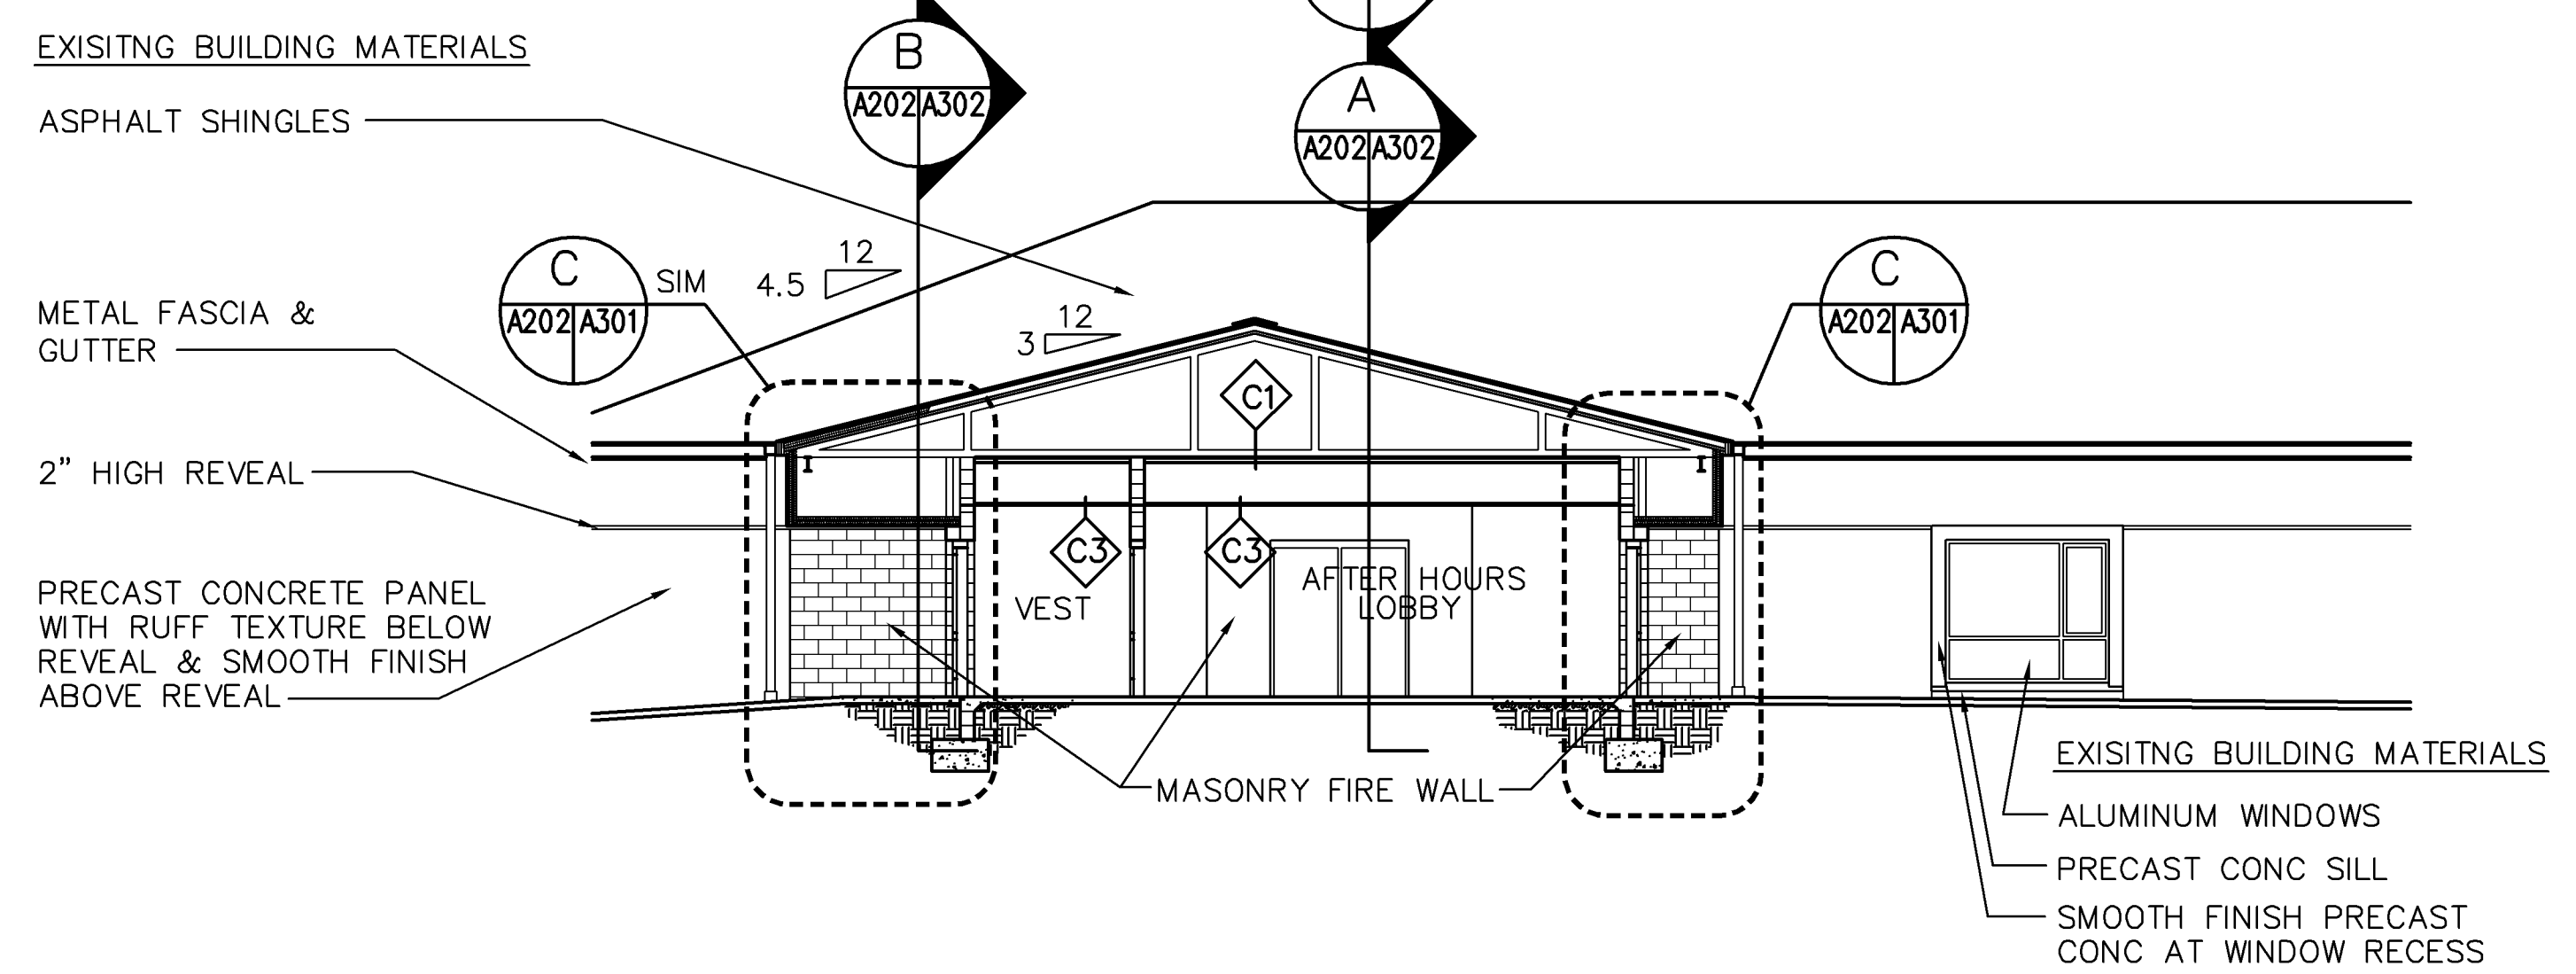

**D EAST ELEVATION (EXISTING BLDG) & BUILDING SECTION**  
 SCALE: 1/8" = 1'-0"

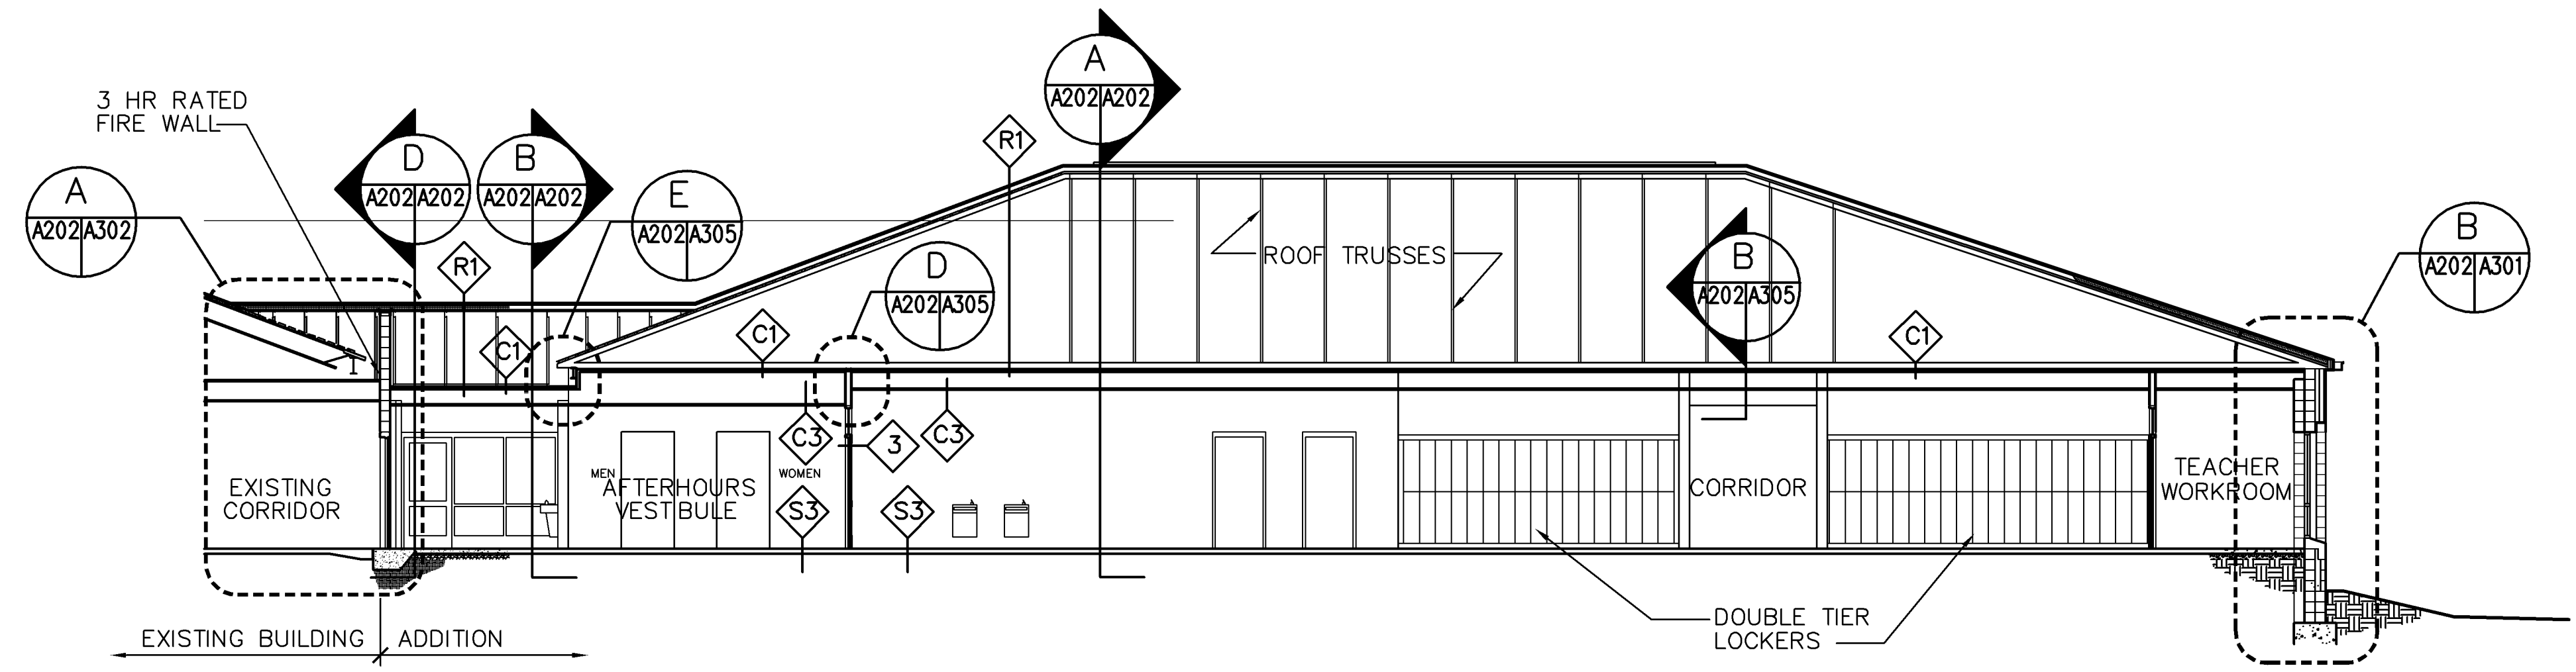


**C BUILDING SECTION LOOKING NORTH**  
 SCALE: 1/8" = 1'-0"

**KEY PLAN**

**GRAPHIC SCALE**

0 4' 8' 16'  
 1/8" = 1'-0"

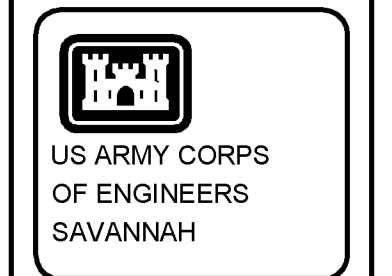

SYMBOL	DESCRIPTION	DATE	BY

DESIGNED BY: SCD	CYD BY: SCD	DATE: 25 JAN 2010
DRAWN BY: SCD/AIA	CONTRACT NO: W912HN-09-R-0018	
SUBMITTED BY: SCD	FILE NAME: L63P ASSOCIATES LTD.	
	2054 KING STREET	
	CHARLESTON, SC 29401	
	SIZE: 34x22	
	PLOT SCALE: 1/8" = 1'-0"	
	PLOT DATE: 25 JAN 2010	

ALBRITTON JUNIOR HIGH SCHOOL ADDITION  
 FT BRAGG NORTH CAROLINA

**EXTERIOR ELEVATIONS & BUILDING SECTIONS**

PLATE REFERENCE NUMBER  
**A-202**  
 SHEET 46