
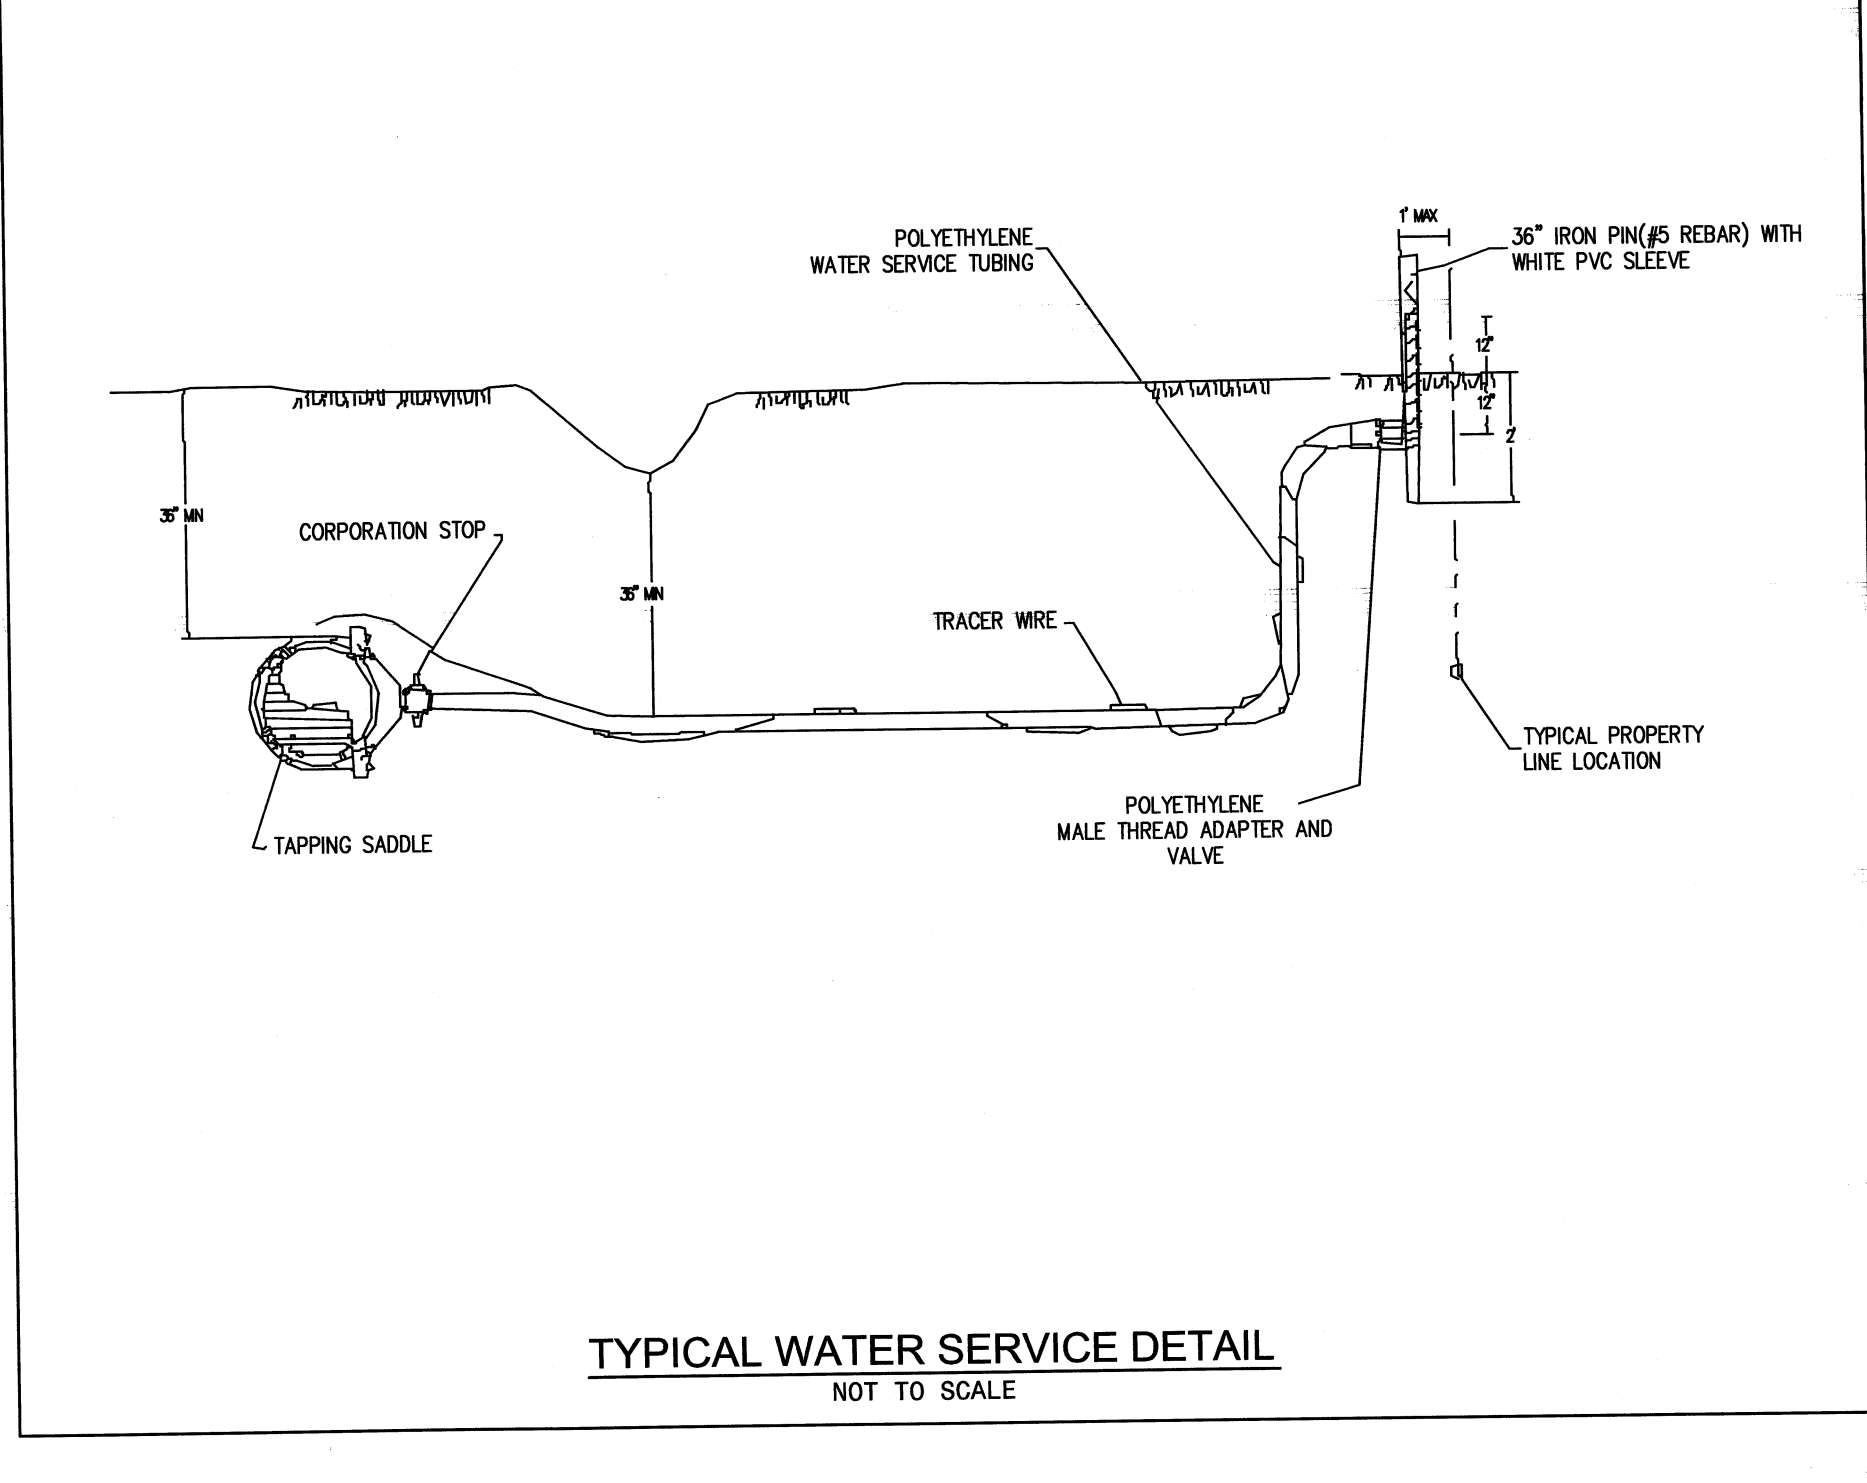
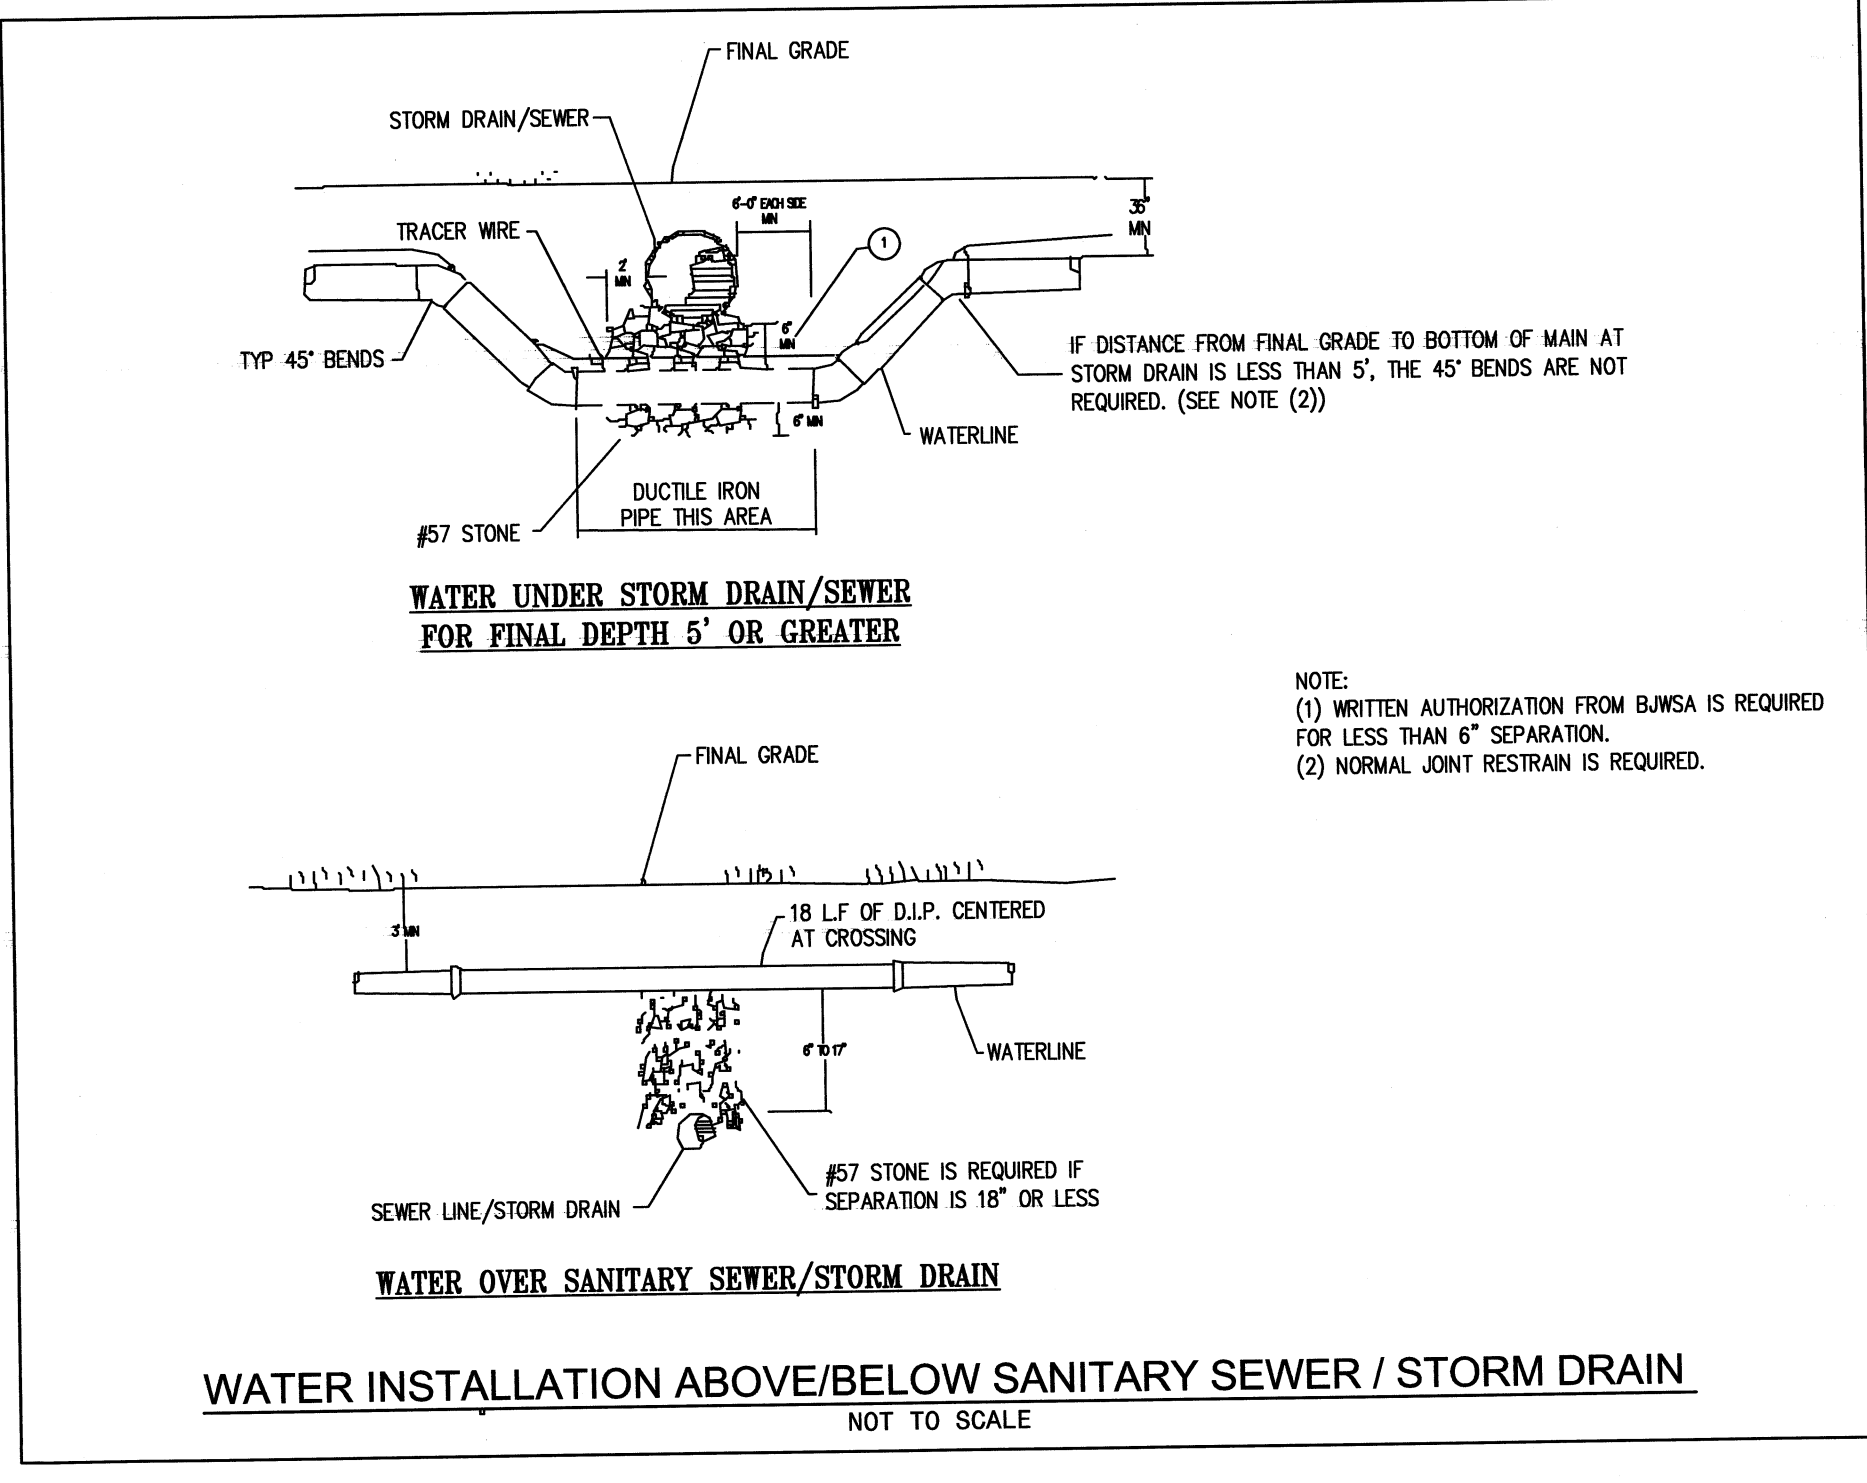


D
C
B
A

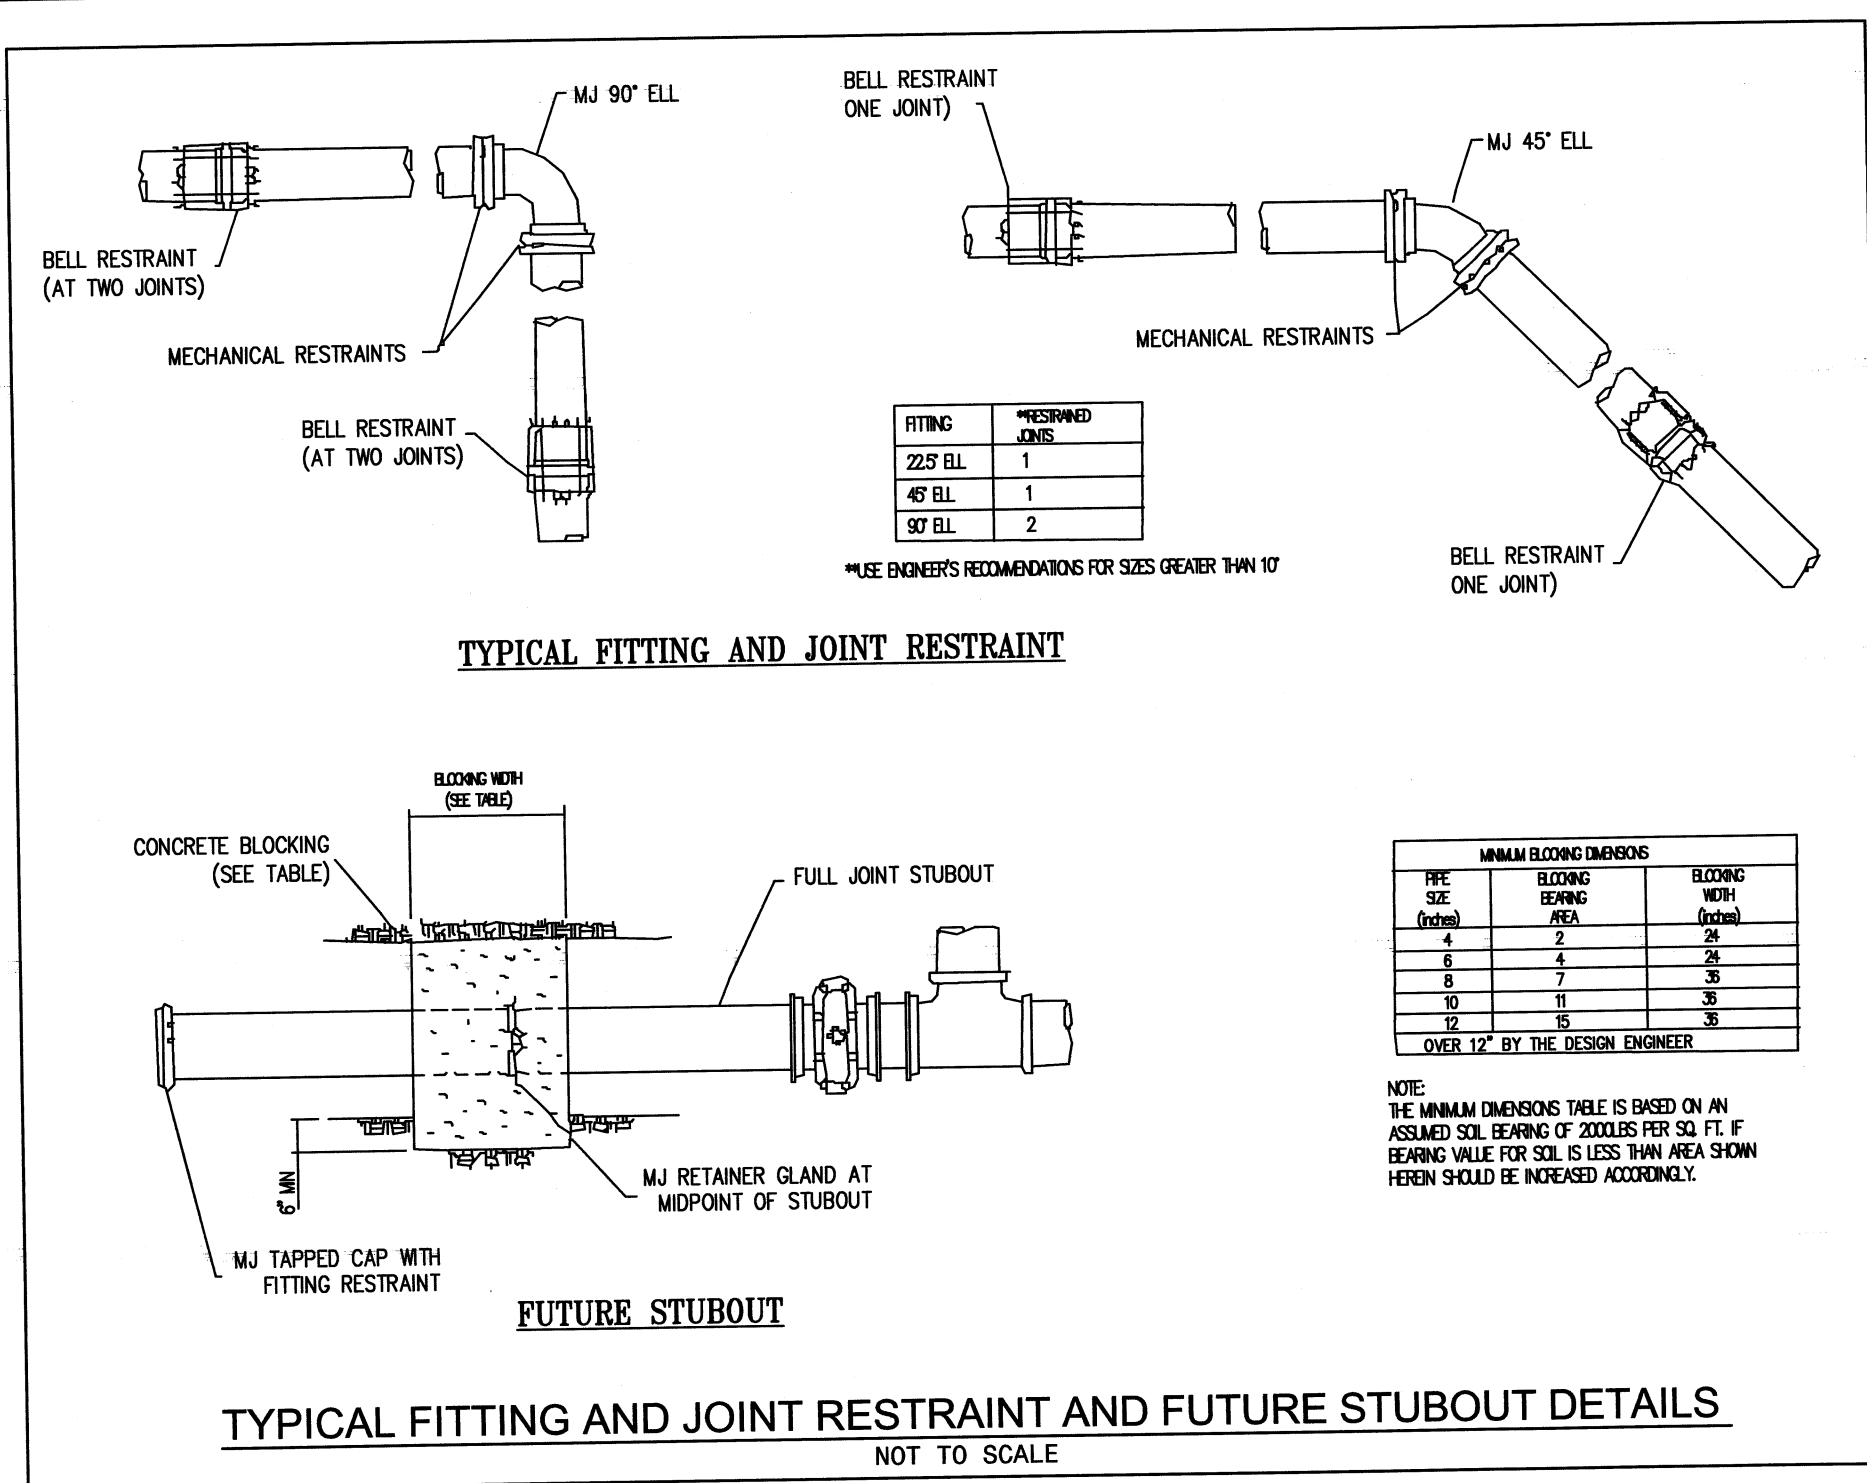

US ARMY CORPS OF ENGINEERS

DATE	DESCRIPTION
04 SEPT 09	BB
16 JULY 09	BB
22 JUNE 09	BB
1	SYMBOL
2	100% FINAL SITE DESIGN
3	DESIGN COMPLETE
4	100% DESIGN COMPLETE

DESIGNED BY: U.S. ARMY ENGINEER DISTRICT HUNTSVILLE CENTER

DATE: 04 SEPT 2009

DESIGNED BY: KCI ASSOCIATES OF NC

DATE: 04 SEPT 2009

DESIGNED BY: KCI ASSOCIATES OF NC

DATE: 04 SEPT 2009


DESIGNED BY: KCI ASSOCIATES OF NC

DATE: 04 SEPT 2009

16th STREET FIRE STATION
FORT STEWART, GEORGIA

WATER SUPPLY DETAILS
SHEET 3 OF 3

PLATE REFERENCE NUMBER
CU503
SHEET 25 OF 117

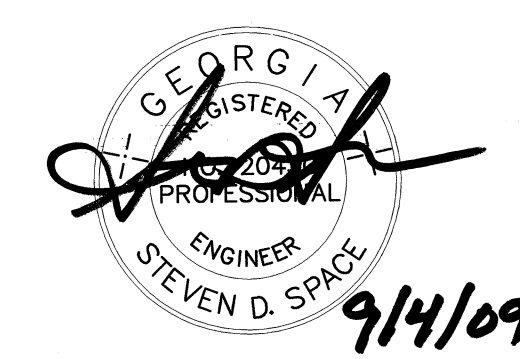

STOA Architects
KCI Associates of North Carolina, PA
Engineers • Planners • Scientists • Construction Managers
4401 Six Forks Road, Landmark Center II, Suite 220
Raleigh, NC 27609-5310
Phone (919) 783-9214
Fax (919) 783-9266
www.kci.com

ISSUED FOR CONSTRUCTION

100% DESIGN COMPLETE
04 SEPT 2009

\$\$\$DONORPECS\$\$\$
\$\$\$SYSTEMS\$\$\$
\$\$\$SERVICES\$\$\$

\$\$\$DONORPECS\$\$\$