




1 DETAIL
A-311|A-321
SCALE: 3" = 1'-0"

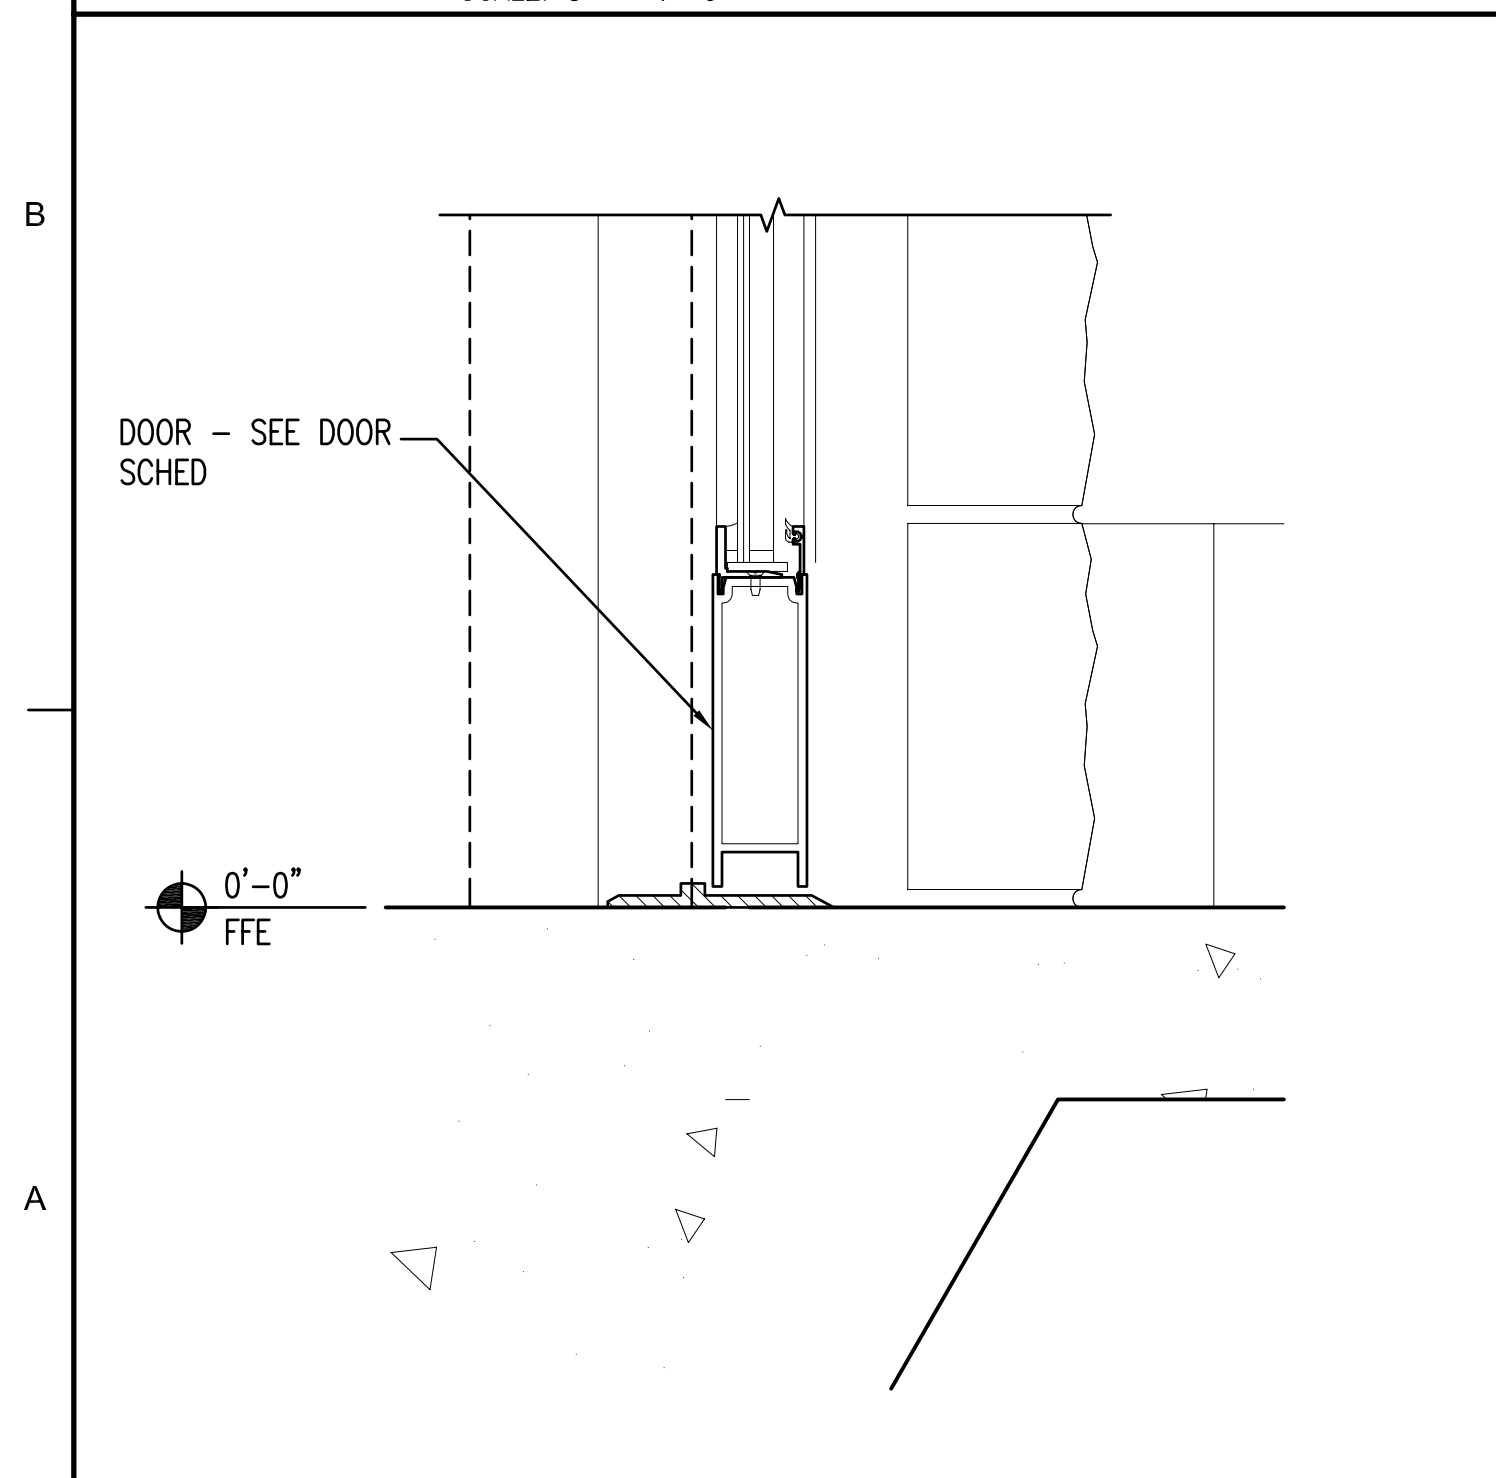


2 DETAIL
A-311|A-321
SCALE: 3" = 1'-0"

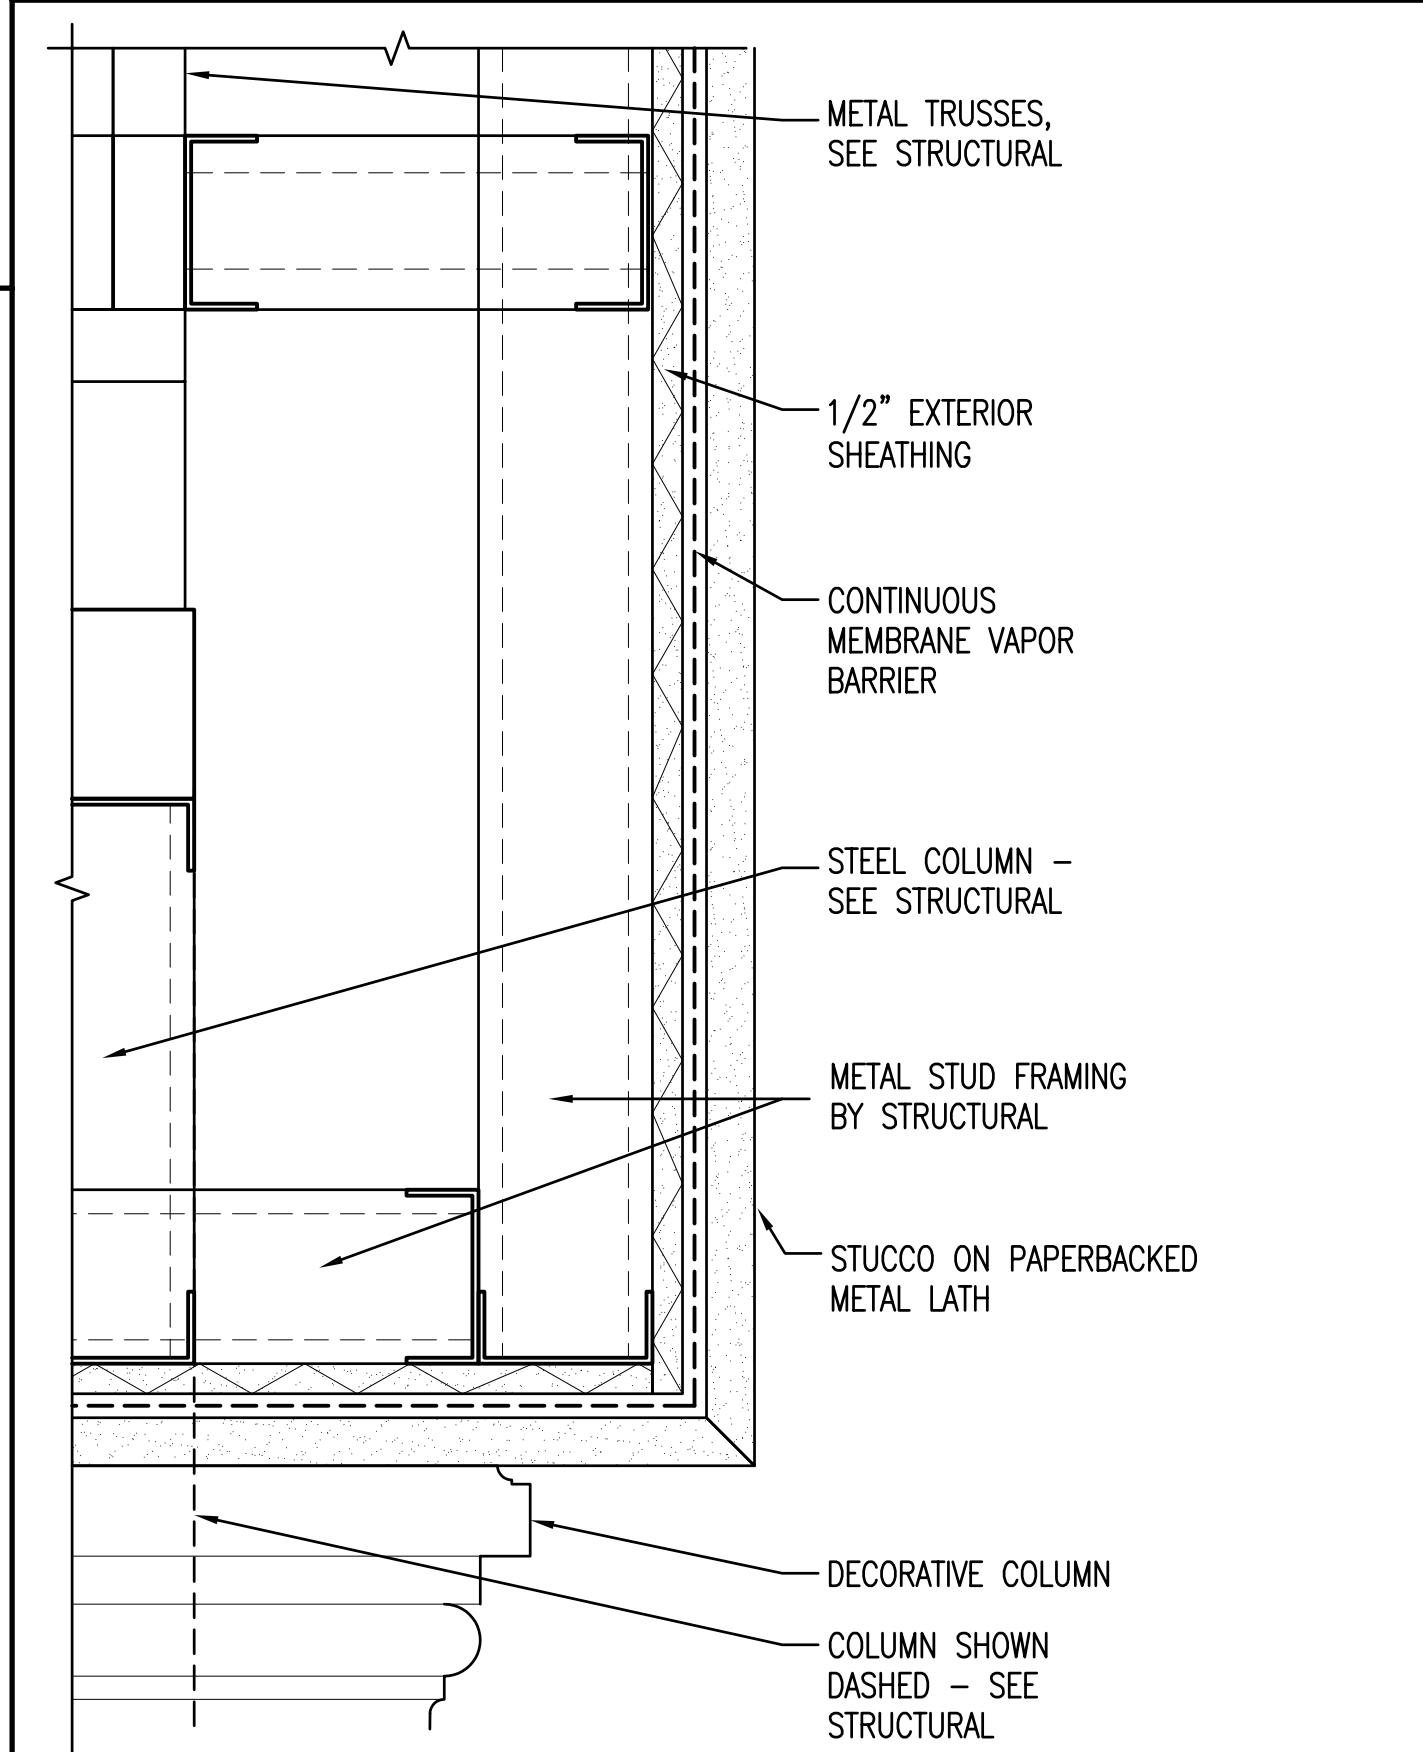

3 DETAIL
A-311|A-321
SCALE: 3" = 1'-0"

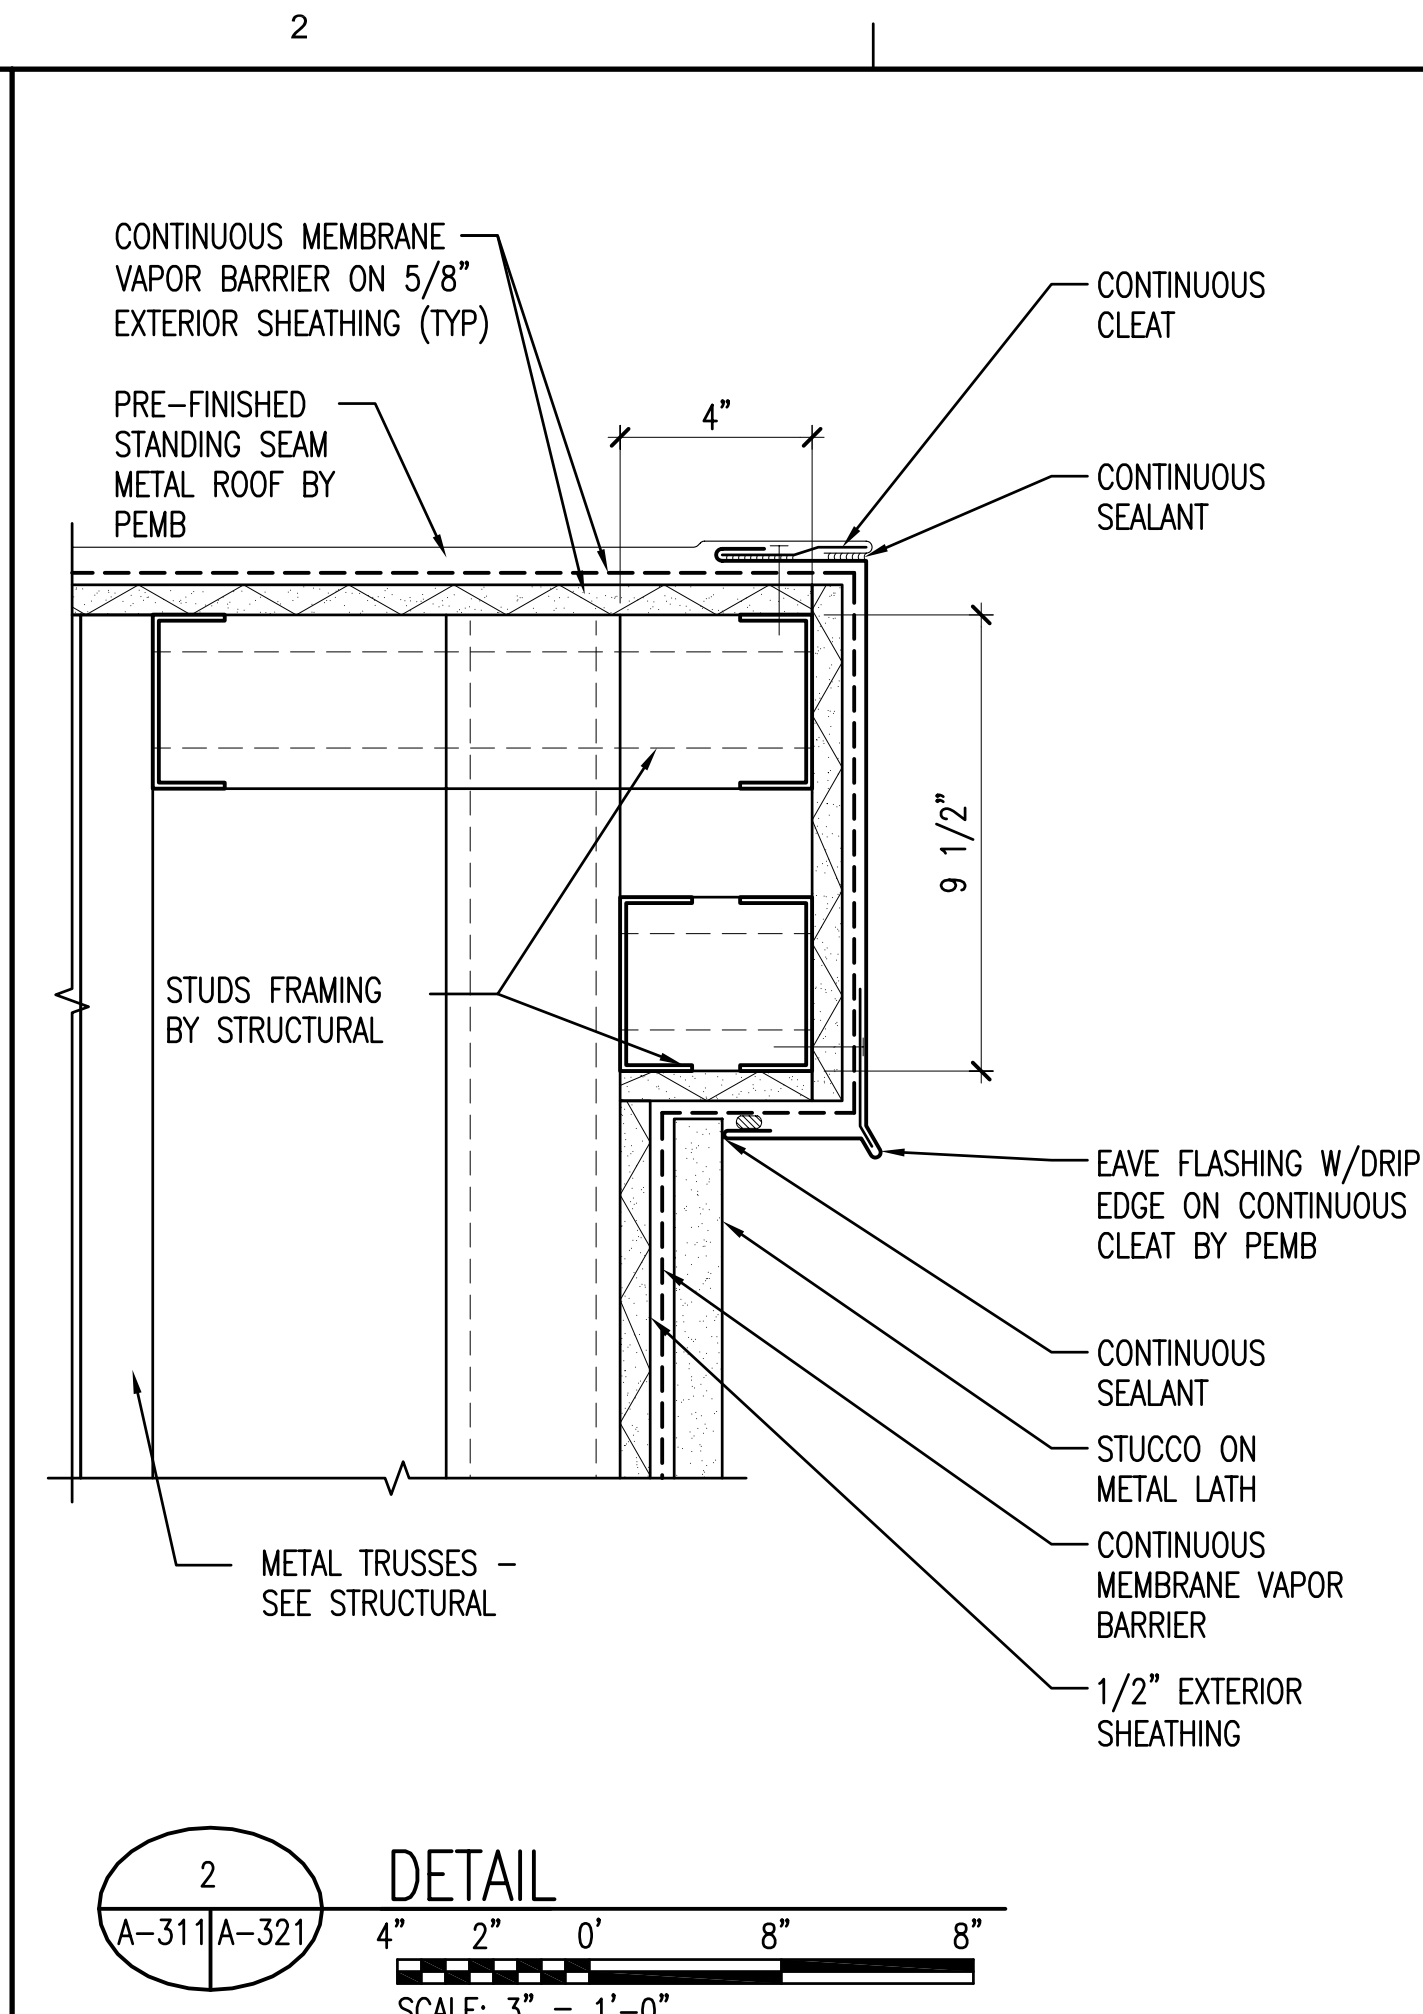

4 DETAIL
A-310|A-321
SCALE: 3" = 1'-0"

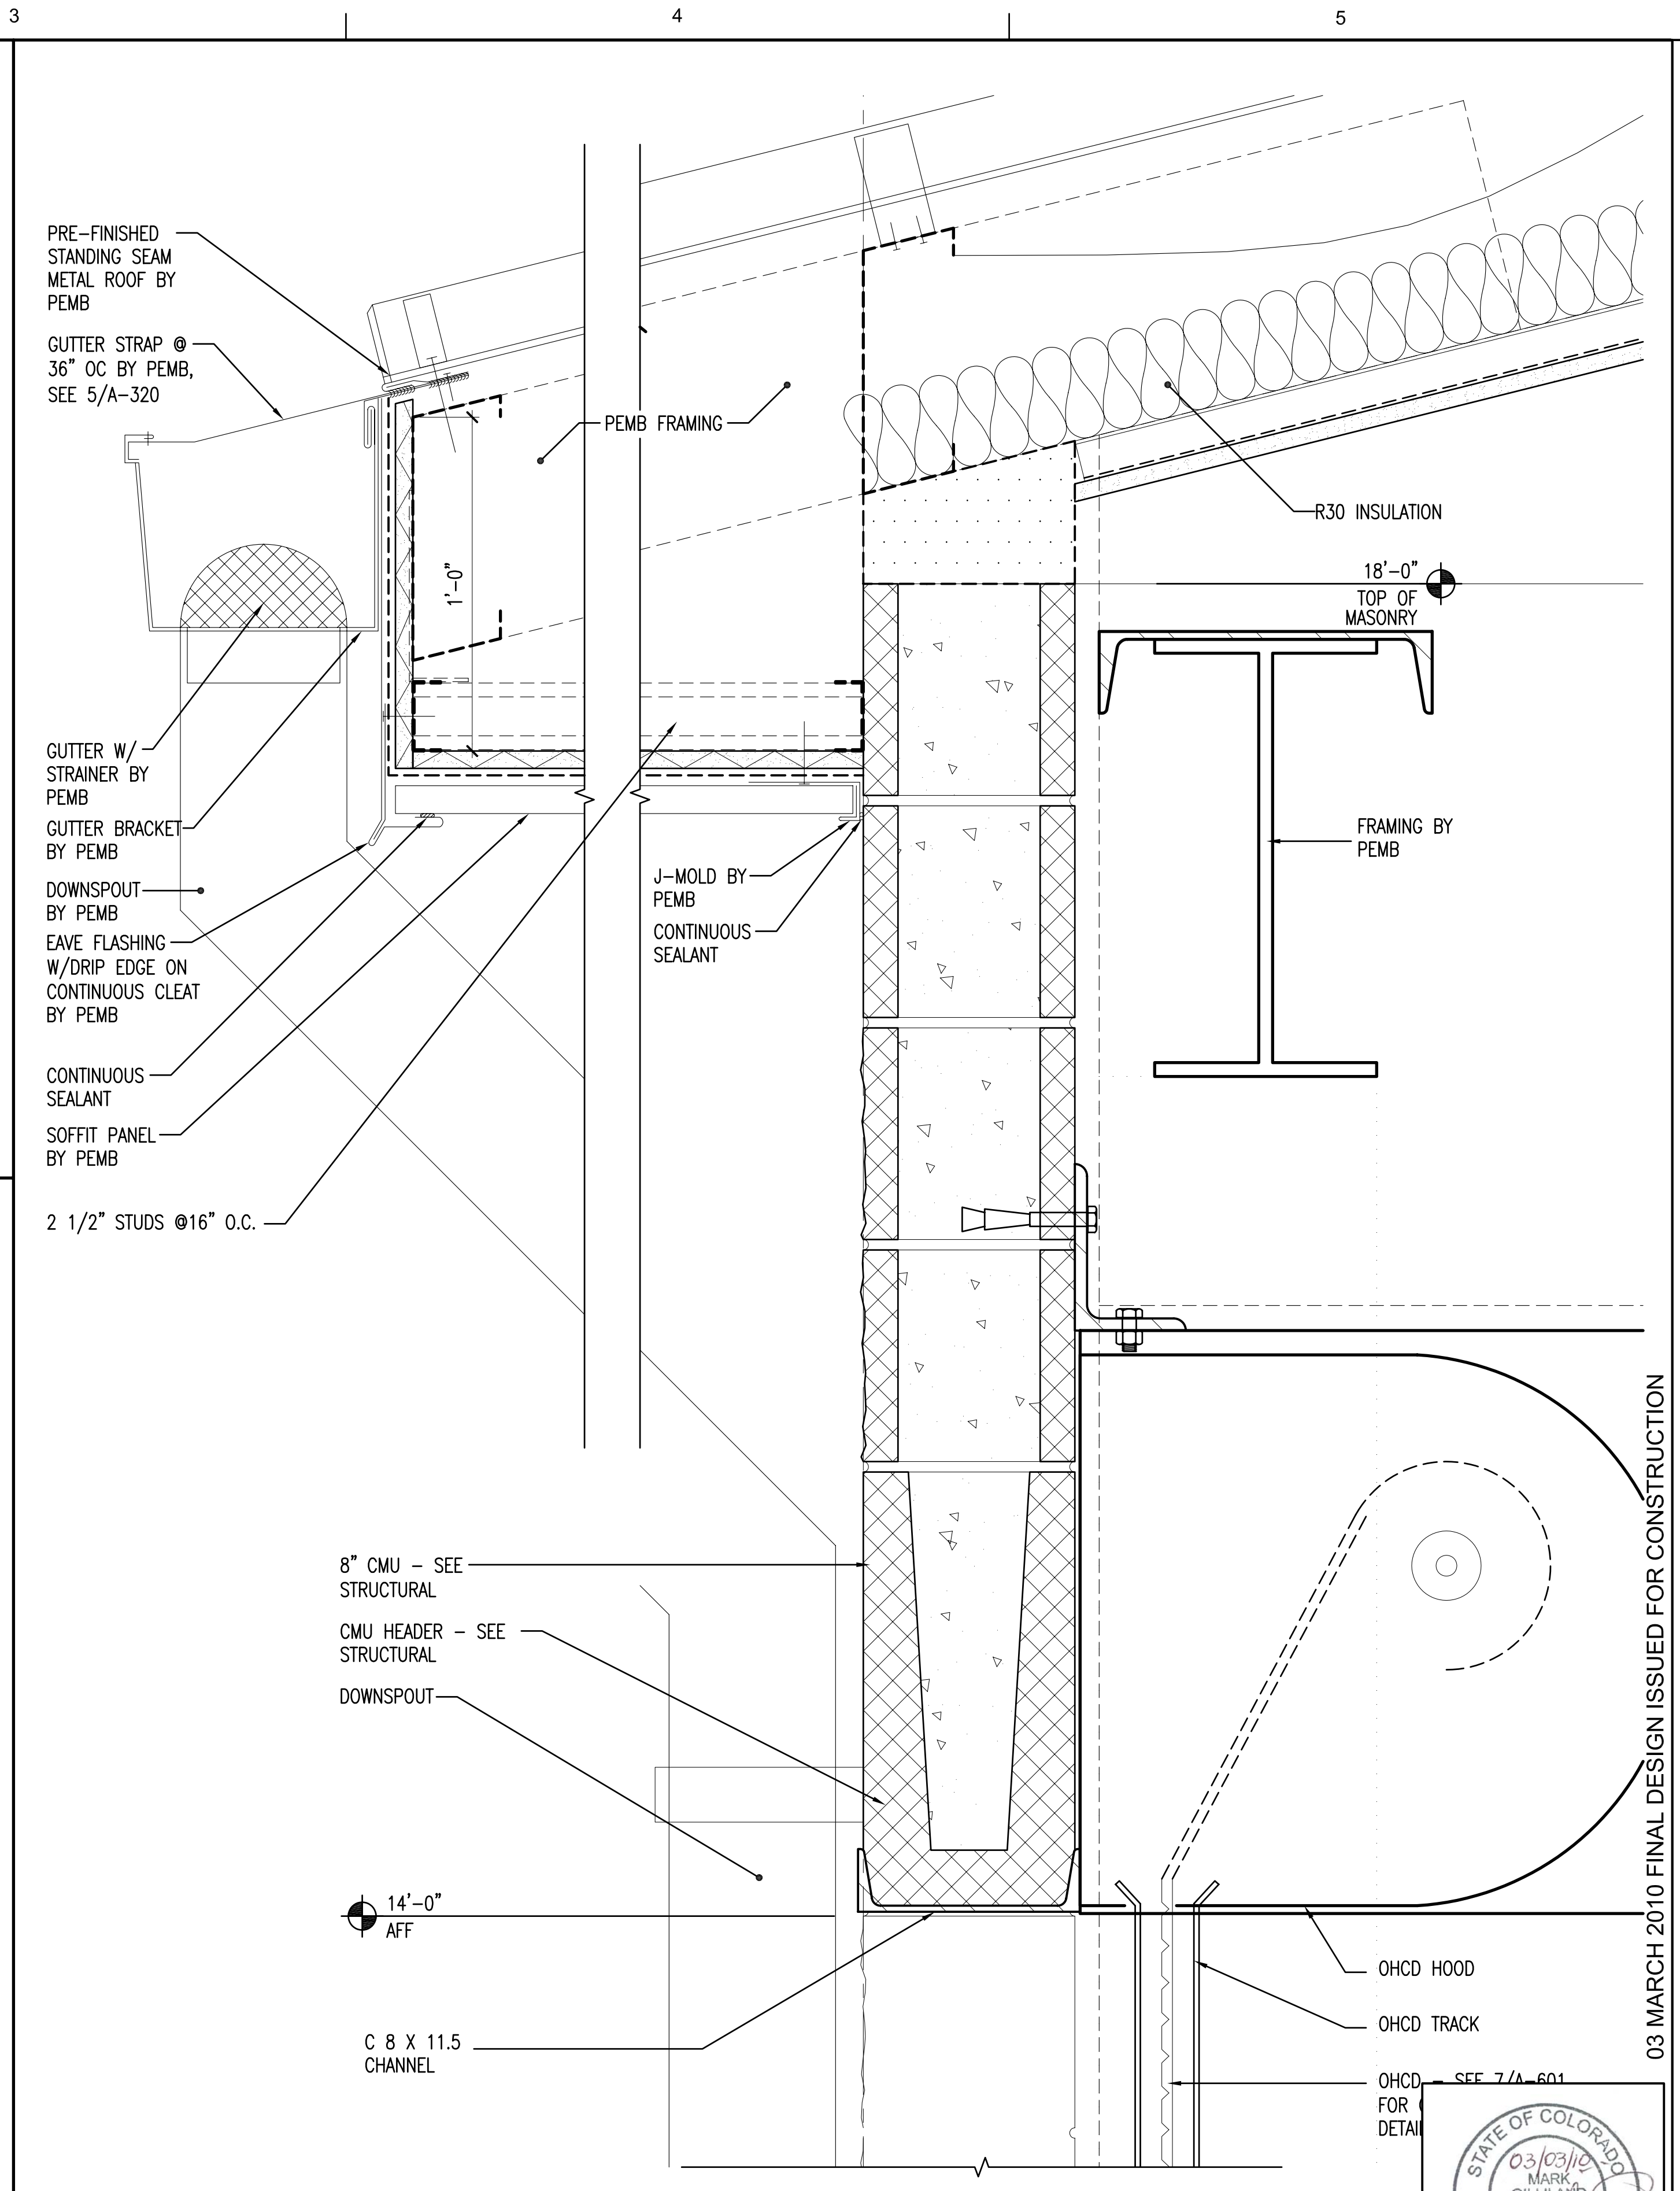

5 DETAIL
A-310|A-321
SCALE: 3" = 1'-0"



MARK	DESCRIPTION	DATE	APPR.
A	65% PRE-FINAL DESIGN	7/29/09	
B	100% FINAL DESIGN	9/18/09	

DESIGNED BY: U.S. ARMY CORPS OF ENGINEERS HUNTSVILLE CENTER	DESIGNED BY: FHM HM BK	DATE: 03/03/10	CONTRACT NO.: W912DY-09-2-0003
STOA ARCHITECTS 121 EAST GOVERNMENT STREET PENSACOLA, FL 32502	FILE NUMBER: AS NOTED	FILE NAME: ANSID	

03 MARCH 2010 FINAL DESIGN ISSUED FOR CONSTRUCTION

15TH STREET FIRE STATION
FORT STEWART, GEORGIA

EXTERIOR ARCHITECTURAL DETAILS



SHEET IDENTIFICATION
A-321
SHEET 49 OF 117