

1

2

3

4


5

D


C

B

A

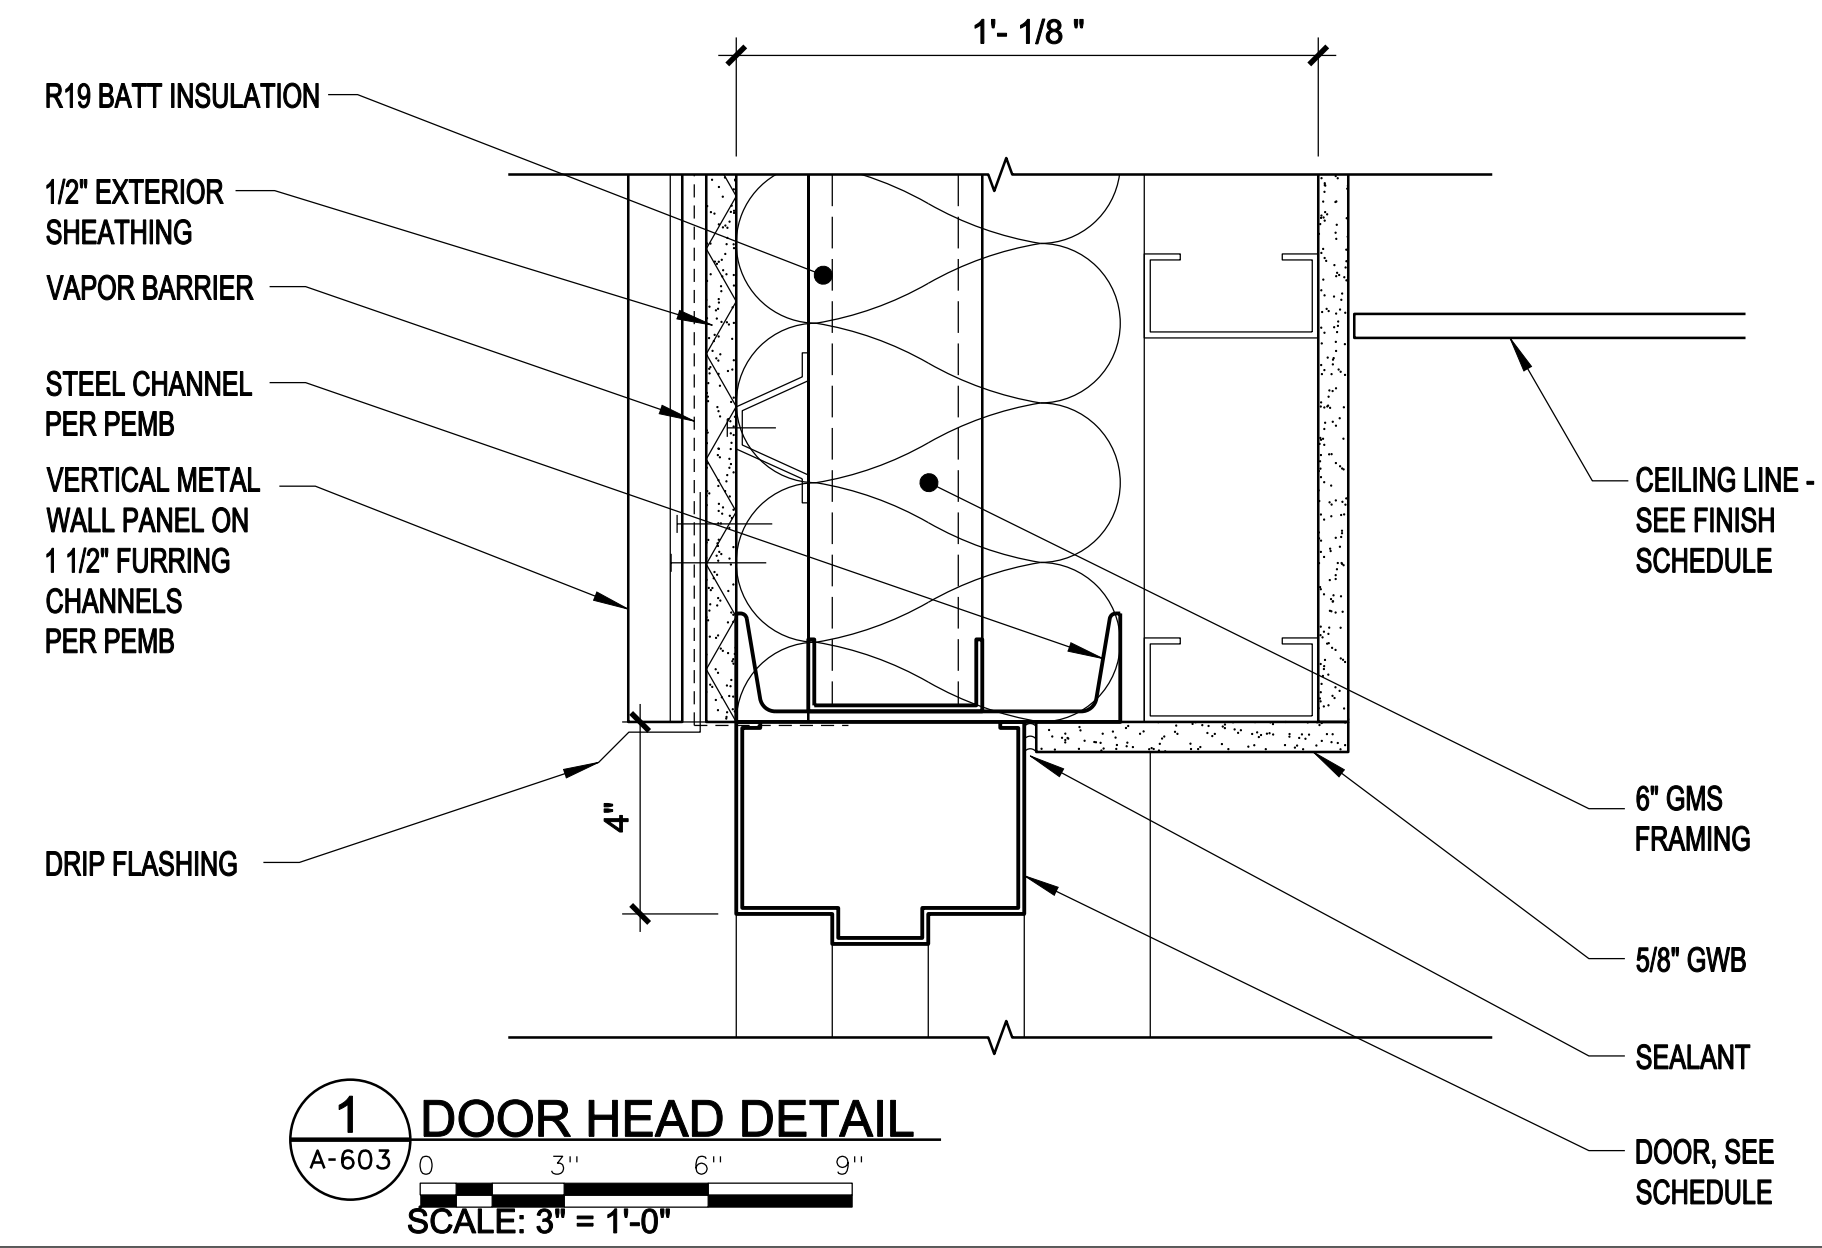

**1 DOOR HEAD DETAIL**  
 A-603 0 3" 6" 9"  
 SCALE: 3" = 1'-0"

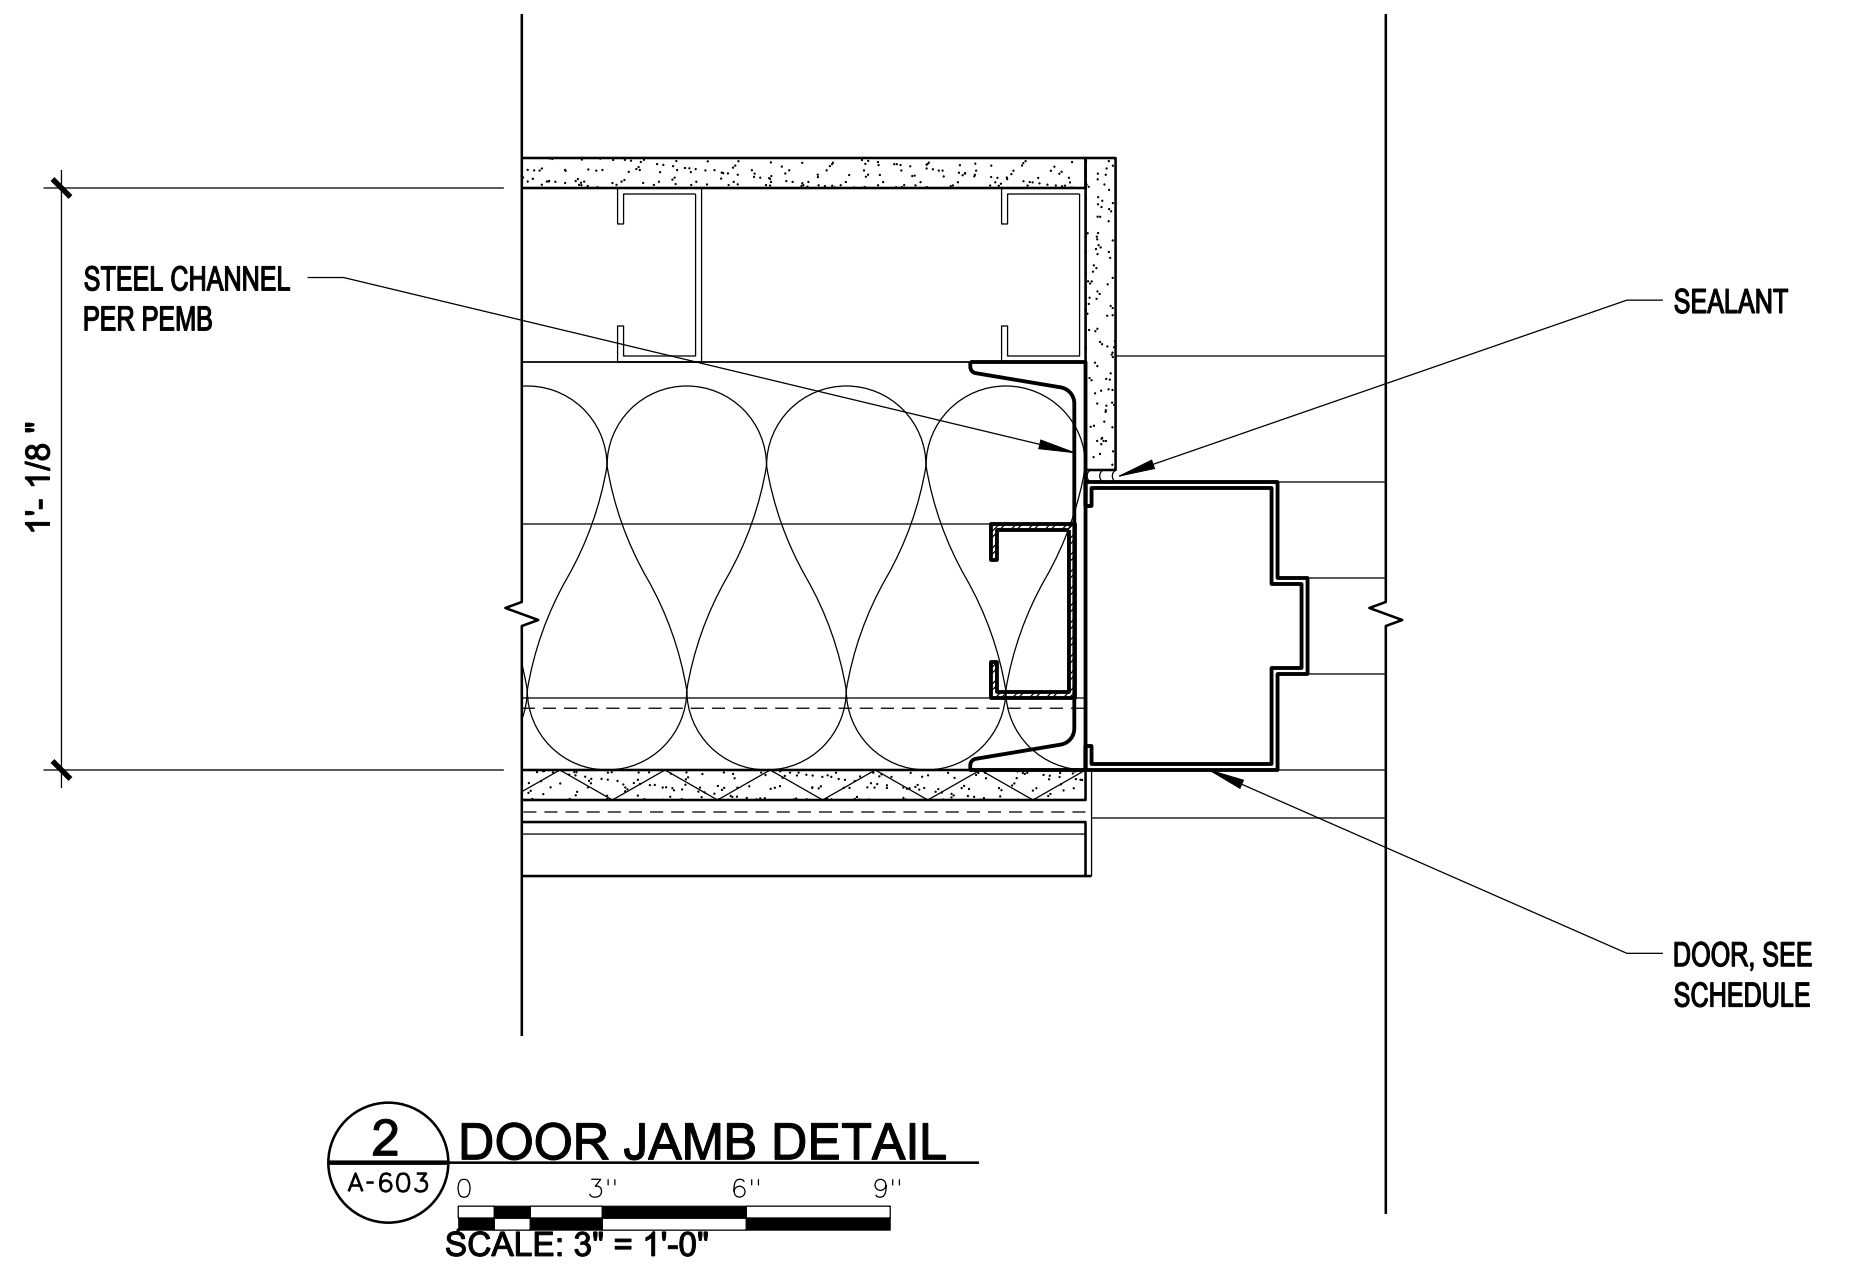

**2 DOOR JAMB DETAIL**  
 A-603 0 3" 6" 9"  
 SCALE: 3" = 1'-0"



MARK	DESCRIPTION	DATE	APPR.
A	65% PRE-FINAL DESIGN	7/29/09	
B	100% FINAL DESIGN	9/18/09	

DESIGNED BY: U.S. ARMY CORPS OF ENGINEERS HUNTSVILLE CENTER	DESIGNED BY: KIMORW	CUS BY: NIC	DATE: 03-MARCH-2010 10:12:00 AM W:\P\09-08-2009
STOA ARCHITECTS 121 EAST GOVERNMENT STREET PENSACOLA, FL 32502	STOA ARCHITECTS	PLOT SCALE: AS NOTED	CONTRACT NO.: W12DY-09-C-003 PLOT DATE: 3/3/2010 FILE NUMBER: FS_A-603.dgn

03 MARCH 2010 FINAL DESIGN ISSUED FOR CONSTRUCTION

15TH STREET FIRE STATION  
FORT STEWART, GEORGIA

DOOR DETAILS



SHEET IDENTIFICATION  
**A-603**  
SHEET 65 OF 117