



MARK	DESCRIPTION	DATE	APPR.
A	65% PRE-FINAL DESIGN	7/29/09	
B	100% FINAL DESIGN	9/18/09	
C	DESIGN COMPLETE	2010	

DATE: 03-MARCH-2010	DESIGNED BY: J.S.	DATE: 03-MARCH-2010	FILE NAME: PL-112L.DGN
PROJECT: HUNTSVILLE CENTER	DESIGNED BY: J.S.	PROJECT: HUNTSVILLE CENTER	FILE NAME: PL-112L.DGN
CONTRACT NO.: W912DY-09-C-0003	DESIGNED BY: J.S.	CONTRACT NO.: W912DY-09-C-0003	FILE NAME: PL-112L.DGN
FILE NUMBER: PL-112L.DGN	DESIGNED BY: J.S.	FILE NUMBER: PL-112L.DGN	FILE NAME: PL-112L.DGN

15TH STREET FIRE STATION  
FORT STEWART, GEORGIA

COMPOSITE FURNITURE  
PLACEMENT PLAN - TRAINING

SHEET IDENTIFICATION  
**I-122**  
SHEET 67 OF 117

**LEGEND**




- WASTE RECEPTACLE
- BATTERY-POWERED WALL CLOCK
- 48" X 48" BULLETIN BOARD
- LOBBY/RECEPTION AND OFFICE GUEST CHAIR
- PRIVATE OFFICE/CONFERENCE/TRAINING CHAIR
- 36" STUDY/TESTING CARREL
- 72"-WIDE DOUBLE PEDESTAL WOOD DESK
- 36"-SQUARE TABLE
- 36"-WIDE OPEN WOOD BOOKSHELVES, 5-HIGH
- 30"-WIDE METAL LATERAL FILE, 4-HIGH
- 72"-WIDE FOLDING TRAINING TABLE
- ELECTRIC WALL-MOUNTED PROJECTION SCREEN (PLUGS INTO 120V OUTLET)
- CEILING-MOUNTED LCD PROJECTOR BRACKET (PROJECTOR TO BE G.F.G.I.)
- WALL-MOUNTING BRACKET FOR LCD TV (TV TO BE G.F.G.I.)
- 62"-WIDE TEAM BOARD
- LIGHTED LECTERN

**KEYNOTES:**

- 1 ALL TRAINING TABLES TO HAVE 4-OUTLET SURGE SUPPRESSION POWER STRIPS WITH 20' 120V CORDS/PLUGS - PROVIDE ELECTRICAL OUTLETS FOR ALL TRAINING TABLES.
- 2 PROJECTION SCREEN TO HAVE 120V CORD/PLUG - PROVIDE ELECTRICAL OUTLET
- 3 PROVIDE POWER FOR TEAM BOARD
- 4 PROVIDE POWER AND CABLE OUTLETS AT ALL TV LOCATIONS; ACTUAL TV'S TO BE G.F.G.I.
- 5 LIGHTED LECTERN TO HAVE 120V CORD/PLUG - PROVIDE ELECTRICAL OUTLET

**GENERAL NOTES:**

1. ALL CLOCKS, TEAM BOARDS, TV MOUNTING BRACKETS, AND BULLETIN BOARDS TO BE LOCATED WITH TOP EDGE AT 72" AFF U.N.O.
2. ALL CARRELS IN TRAINING AREA TO HAVE POWER AND DATA PORT ACCESS.
3. ELECTRIC PROJECTION SCREEN TO BE MOUNTED WITH TOP EDGE 6" BELOW CEILING LEVEL.
4. EACH WORKSTATION, PRIVATE OFFICE, TOILET STALL, AND DORM ROOM TO RECEIVE ONE WASTEBASKET.

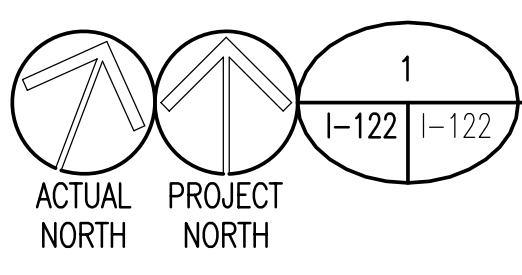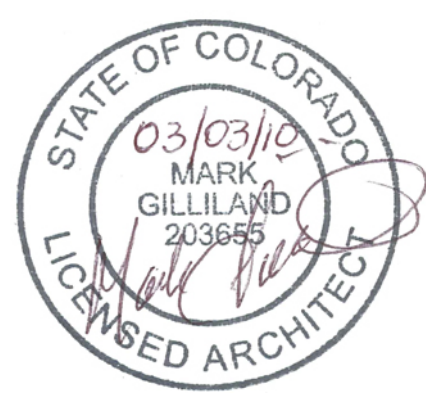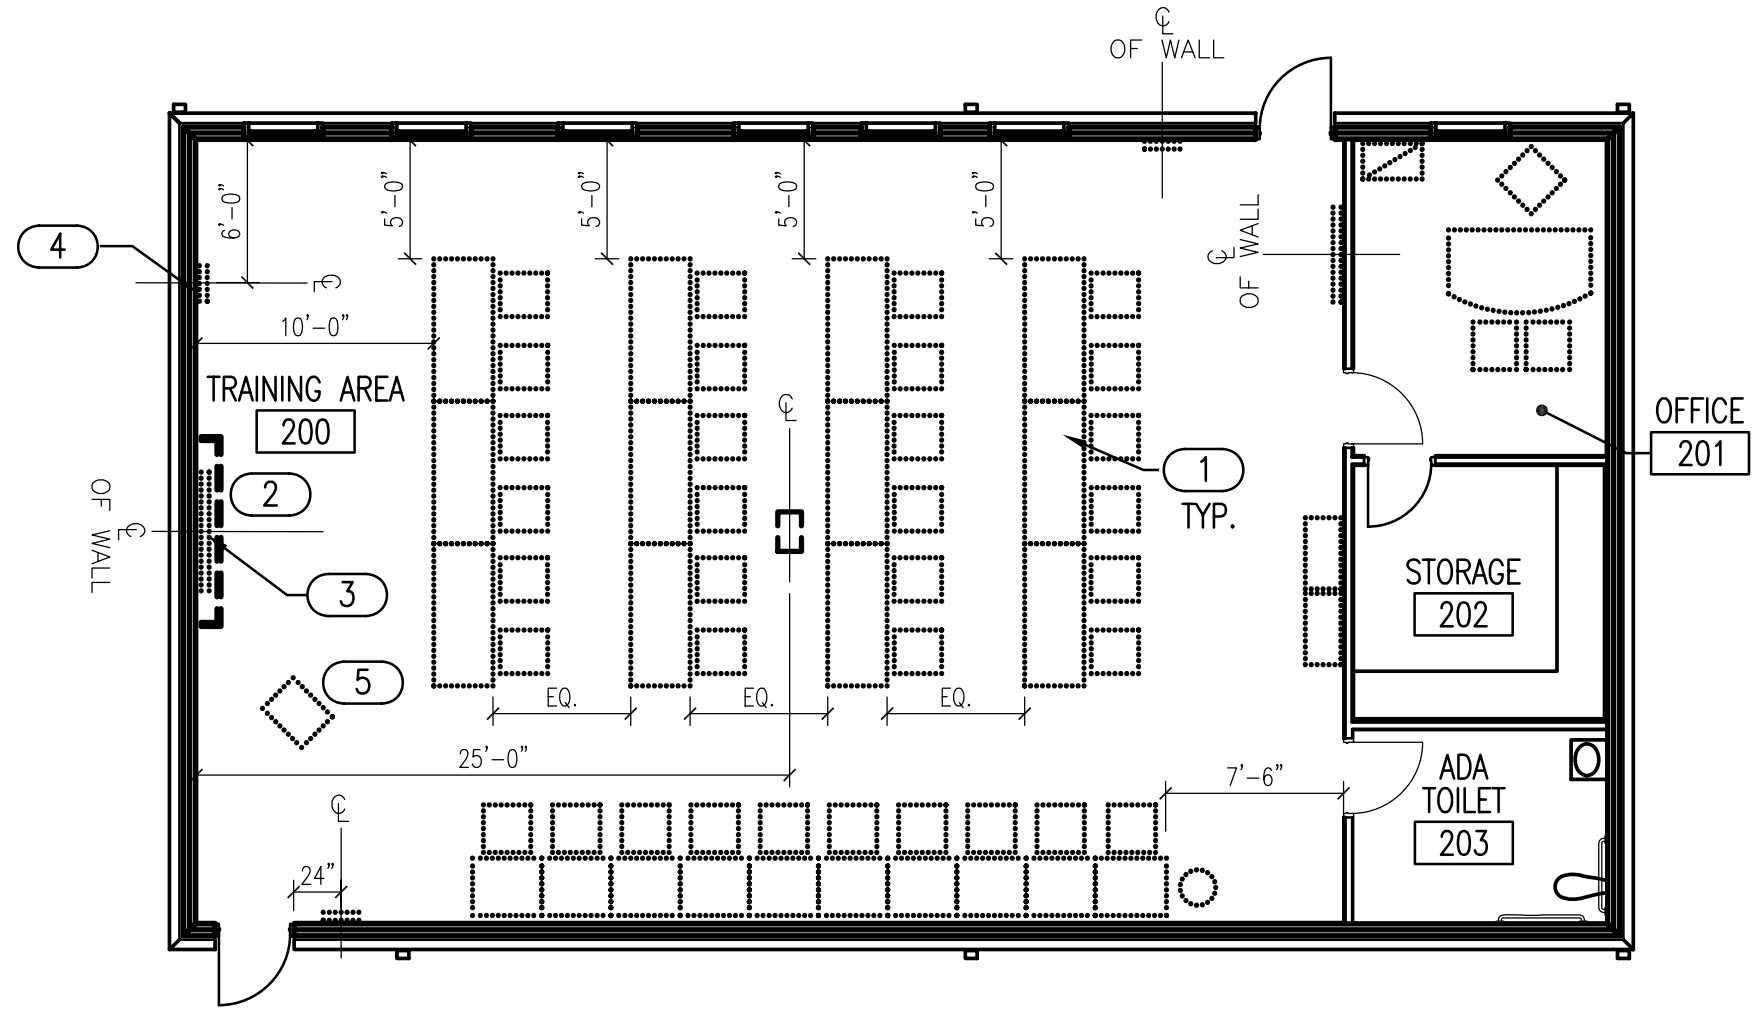

**COMPOSITE FURNITURE PLACEMENT PLAN - TRAINING**  
SCALE: 1/8" = 1'-0"

FOR INFORMATION ONLY -  
FURNITURE NOT IN CONTRACT

03-MARCH-2010 FINAL DESIGN ISSUE FOR CONSTRUCTION