
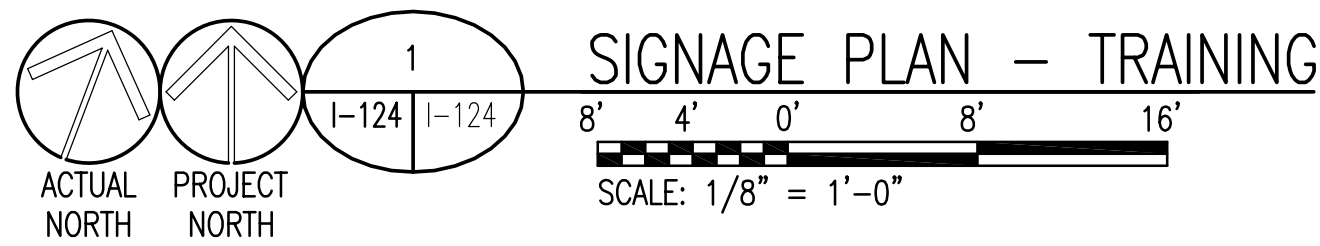


D
C
B
A

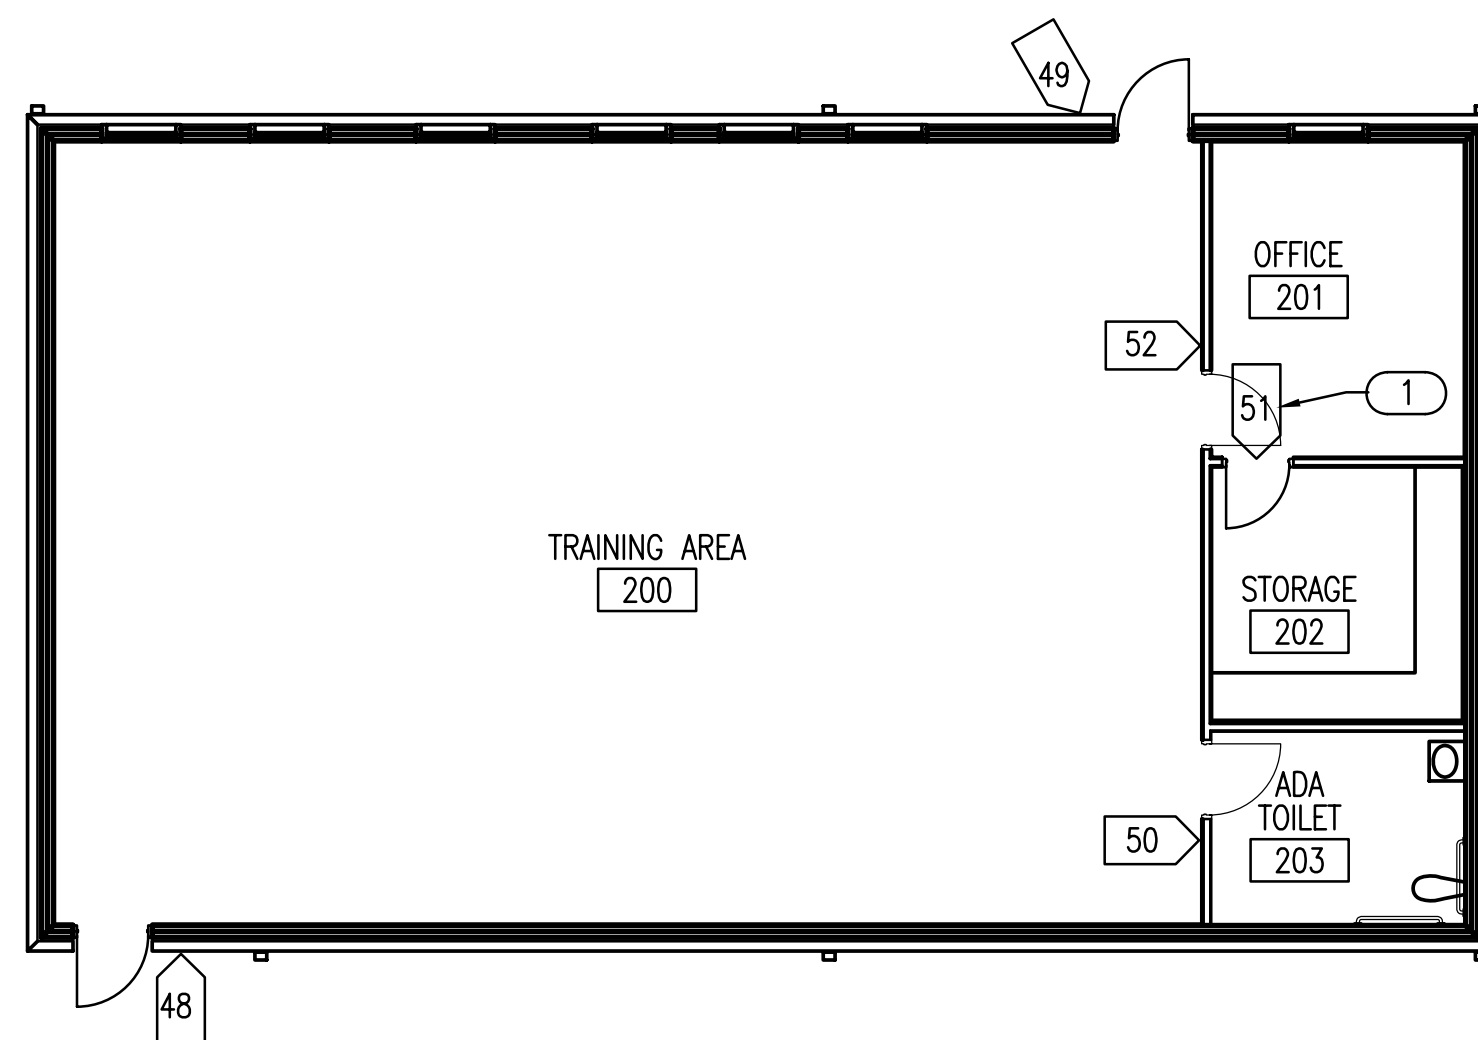

MARK	DESCRIPTION	DATE	APPR. MARK	DATE	APPR.
A	65% PRE-FINAL DESIGN	7/29/09			
B	100% FINAL DESIGN	9/18/09			
C	DESIGN COMPLETE	2010			

SIGN/SYMBOL	TYPE	SIGN SIZE	TEXT/ DESCRIPTION	NOTES
48	B	1'6" x 1'6"	[BUILDING NUMBER]	1
49	B	1'6" x 1'6"	[BUILDING NUMBER]	1
50	BB7	9" x 6"	TOILET	2
51	BB4	3" x 9"	STORAGE	
52	BB2	9" x 9"	201 OFFICE	

- SIGNAGE SCHEDULE NOTES:**
1. EXTERIOR SIGN.
 2. UNISEX SYMBOL AND HANDICAP SYMBOL.
 3. FEMALE SYMBOL.
 4. MALE SYMBOL.

- LEGEND**
- [1] SIGN INDICATOR

- KEYNOTES:**
- (1) CENTER SIGN ON INDICATED DOOR

- GENERAL NOTES:**
1. SEE COLOR SCHEDULE ON SHEET I-700 FOR ALL SIGNAGE COLORS.
 2. SEE SHEET I-500 FOR ALL SIGN TYPES AND SECTIONS.

03-MARCH-2010 FINAL DESIGN ISSUE FOR CONSTRUCTION

DESIGNED BY: U.S. ARMY CORPS OF ENGINEERS HUNTSVILLE CENTER	DESIGNED BY: U.S. ARMY CORPS OF ENGINEERS HUNTSVILLE CENTER	DATE: 03-MARCH-2010
WIN BY: STOA ARCHITECTS	WIN BY: STOA ARCHITECTS	DATE: 03-MARCH-2010
CONTRACT NO.: W912DY-09-C-0003	CONTRACT NO.: W912DY-09-C-0003	DATE: 03-MARCH-2010
FILE NUMBER: PJ-124.DGN	FILE NUMBER: PJ-124.DGN	DATE: 03-MARCH-2010

15TH STREET FIRE STATION
FORT STEWART, GEORGIA

SIGNAGE PLAN AND SCHEDULE -
TRAINING

SHEET IDENTIFICATION
I-124
SHEET 69 OF 117