


L:\ProjectWise_Projects\Ben0582_C05\07X1309_VOL 1\Civil\asbestos\ink\ht102.dgn
 11-MAR-2008 08:10
 kGenelos


A
 B
 C
 D

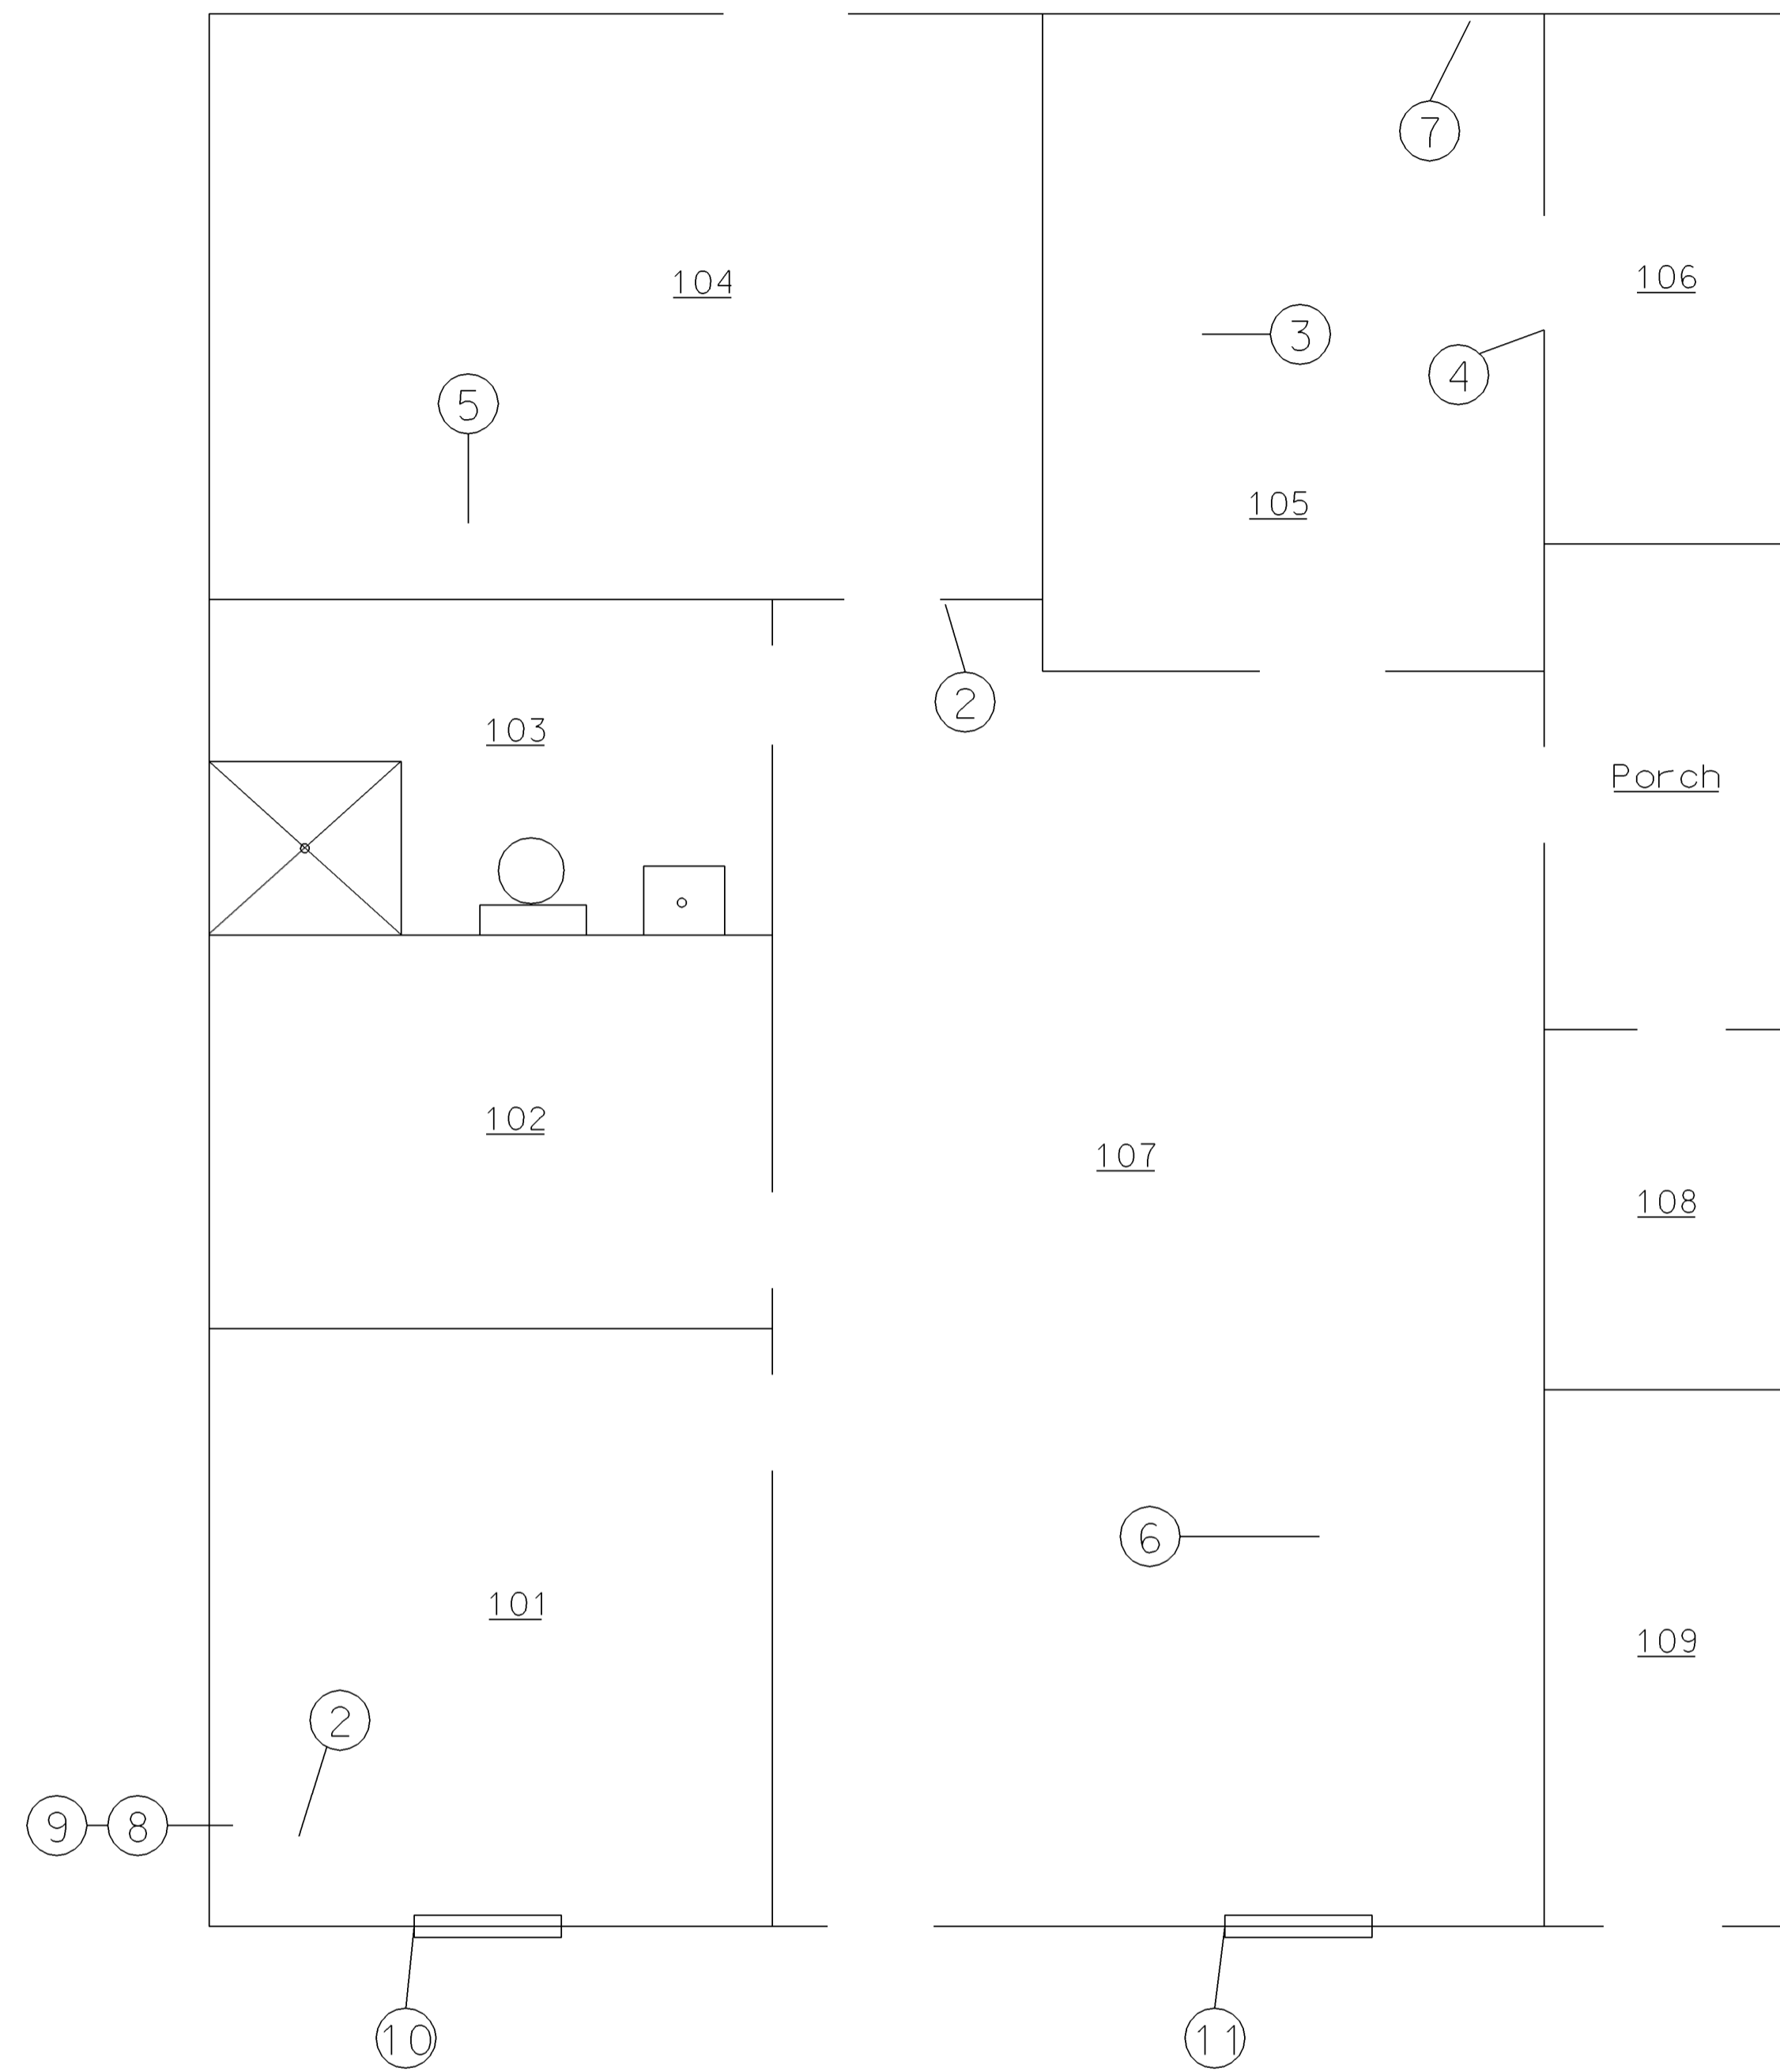

BUILDING 5242
 FLOOR PLAN

NOTES

1. DRAWING NOT TO SCALE
2. SAMPLE LOCATIONS ARE APPROXIMATE
3. SAMPLE NUMBERS TESTING POSITIVE FOR ASBESTOS INDICATED IN SQUARES 17
4. SAMPLE NUMBERS TESTING NEGATIVE FOR ASBESTOS INDICATED IN CIRCLES 15

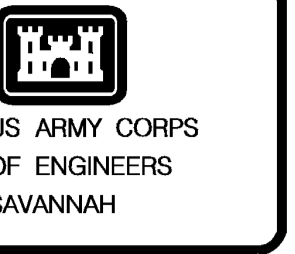

DATE	DESCRIPTION	SYMBOL	BY

DESIGNED BY:	DATE:	17 MARCH 2008
DWN BY:	SOLUTION NO.:	WB2EN-07-X-909
SUBMITTED BY:	CONTRACT NO.:	
FILE NAME:	CATEGORY CODE:	17-95-09
SIZE D:	PLOT SCALE:	
	PLOT DATE:	

GENERAL INSTRUCTION COMPLEX
 FORT BENNING, GEORGIA
BUILDING 5242
ASBESTOS INSPECTION RESULTS

PLATE REFERENCE NUMBER
H-102
 SHEET 39