


US Army Corps
of Engineers
Savannah District

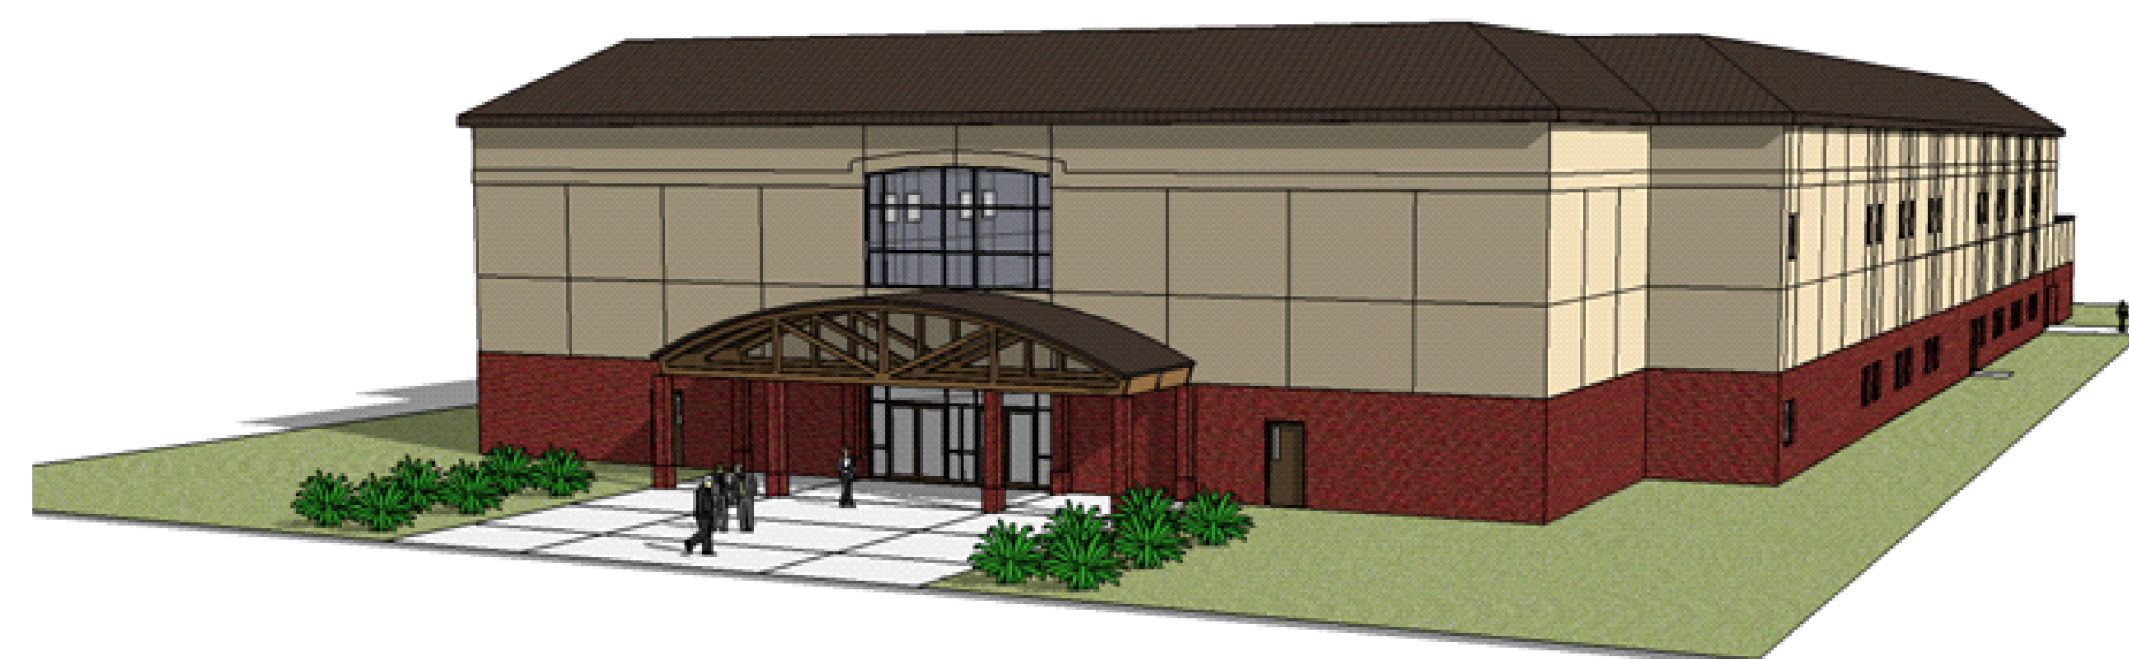

16TH CAV REGT GENERAL INSTRUCTION BUILDING STRUCTURAL/FOUNDATION DESIGN - DESIGN COMPLETE

FORT BENNING, GEORGIA
CONTRACT NO. : W91236-09-C-0025



VICINITY MAP
SCALE: NOT TO SCALE

DESIGN COMPLETE
19 OCT 2009



KCI Associates of North Carolina, PA
Engineers Planners Scientists Construction Managers
4601 Six Forks Road, Landmark Center II, Suite 220
Raleigh, NC 27609-5210
Phone (919) 783-9214
Fax (919) 783-9266
<http://www.kci.com>

FLIC: A4003572
STOA
Architects
121 EAST GOVERNMENT STREET
PENSACOLA, FL 32502 (850)432-1912



MARK	DESCRIPTION	DATE	APPR.
0	DESIGN COMPLETE	10/19/09	

DESIGNED BY:	DATE:
DWN BY:	12/02/09
SUBMITTED BY:	SOLICITATION NO.:
PLOT SCALE:	CONTRACT NO.:
SIZE:	FILE NUMBER:
ANSI D	GIB-G-001.dgn

16th Cav Regt. GENERAL INSTRUCTION BUILDING
COVER SHEET

SHEET IDENTIFICATION
G-001
SHEET 01 OF 136