


1/27/2010 5:04:06 PM
 H:_Proj\1301\1301-051390_RepurposeAge_Abbottton_Jr_High_cad\pwr-awards\Drawings\Mod_Matn_1301.dwg
 Standard

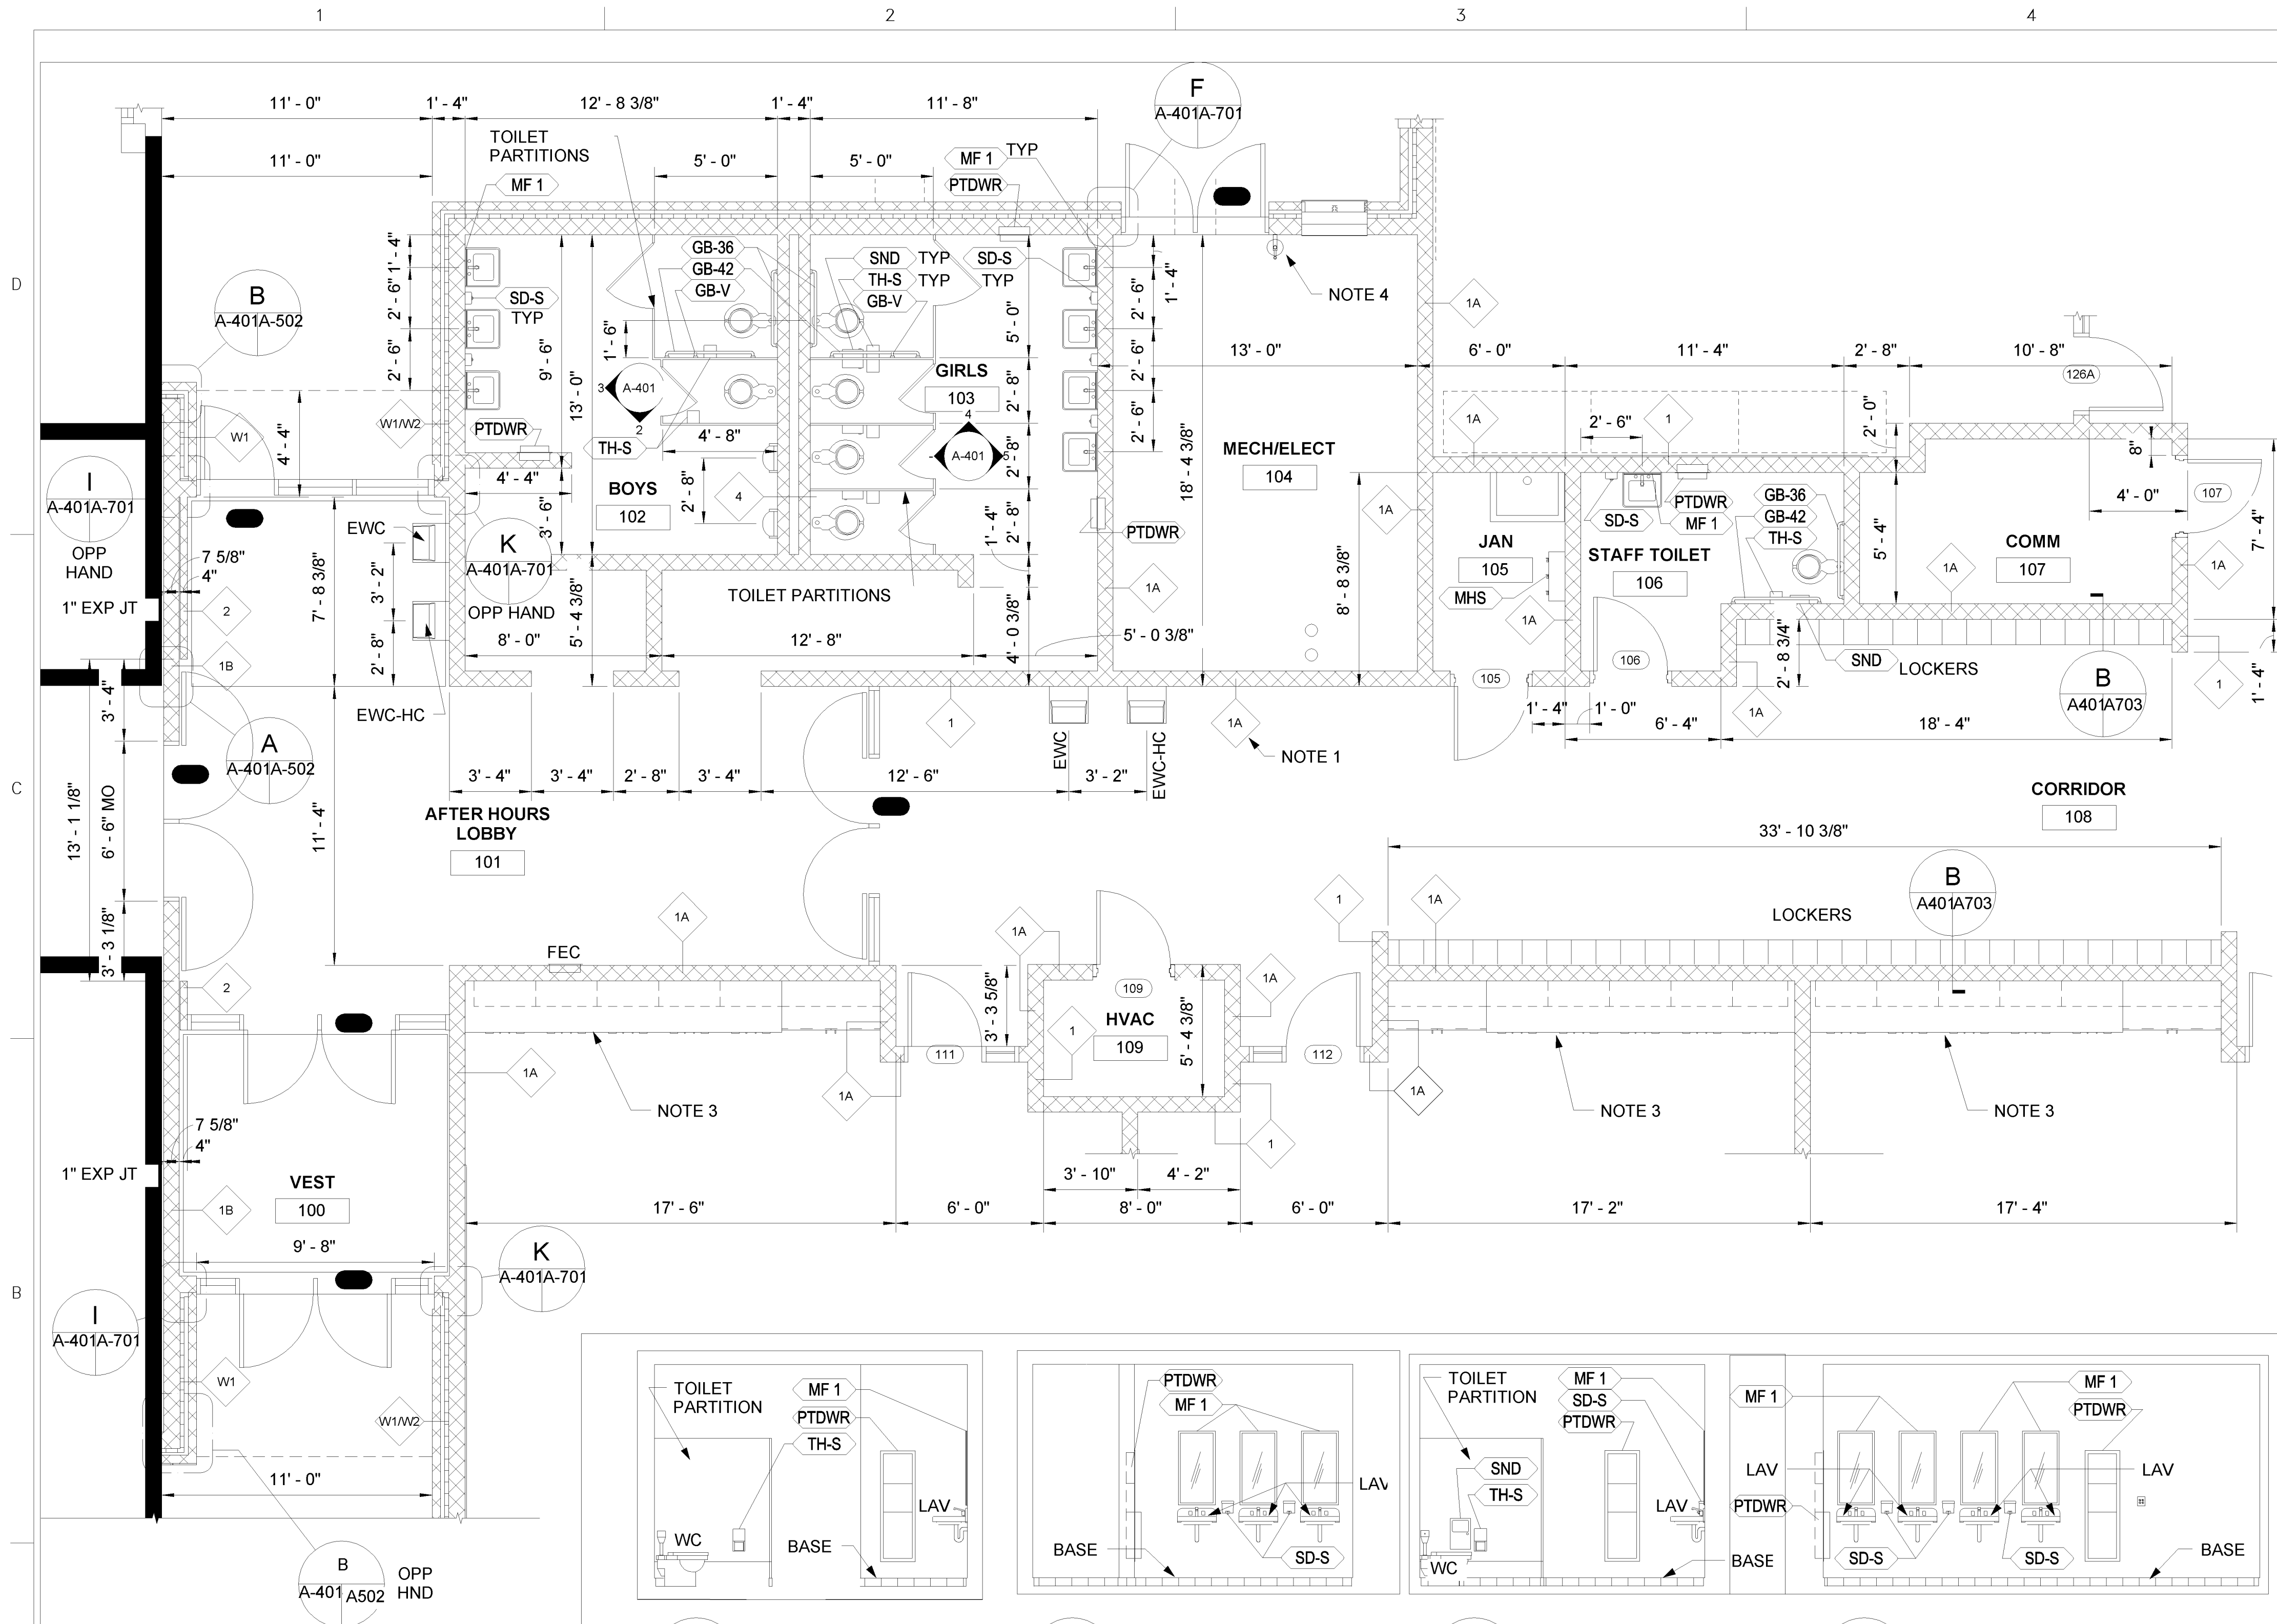


1 AFTER HOURS LOBBY & TOILET ROOM PLAN
 A-101A-401 1/4" = 1'-0"

2 ELEVATION - BOYS, SOUTH
 A-101A-401 1/4" = 1'-0"

3 ELEVATION - BOYS, WEST
 A-101A-401 1/4" = 1'-0"

4 ELEVATION - GIRLS, NORTH
 A-101A-401 1/4" = 1'-0"

5 ELEVATION - GIRLS, EAST
 A-101A-401 1/4" = 1'-0"

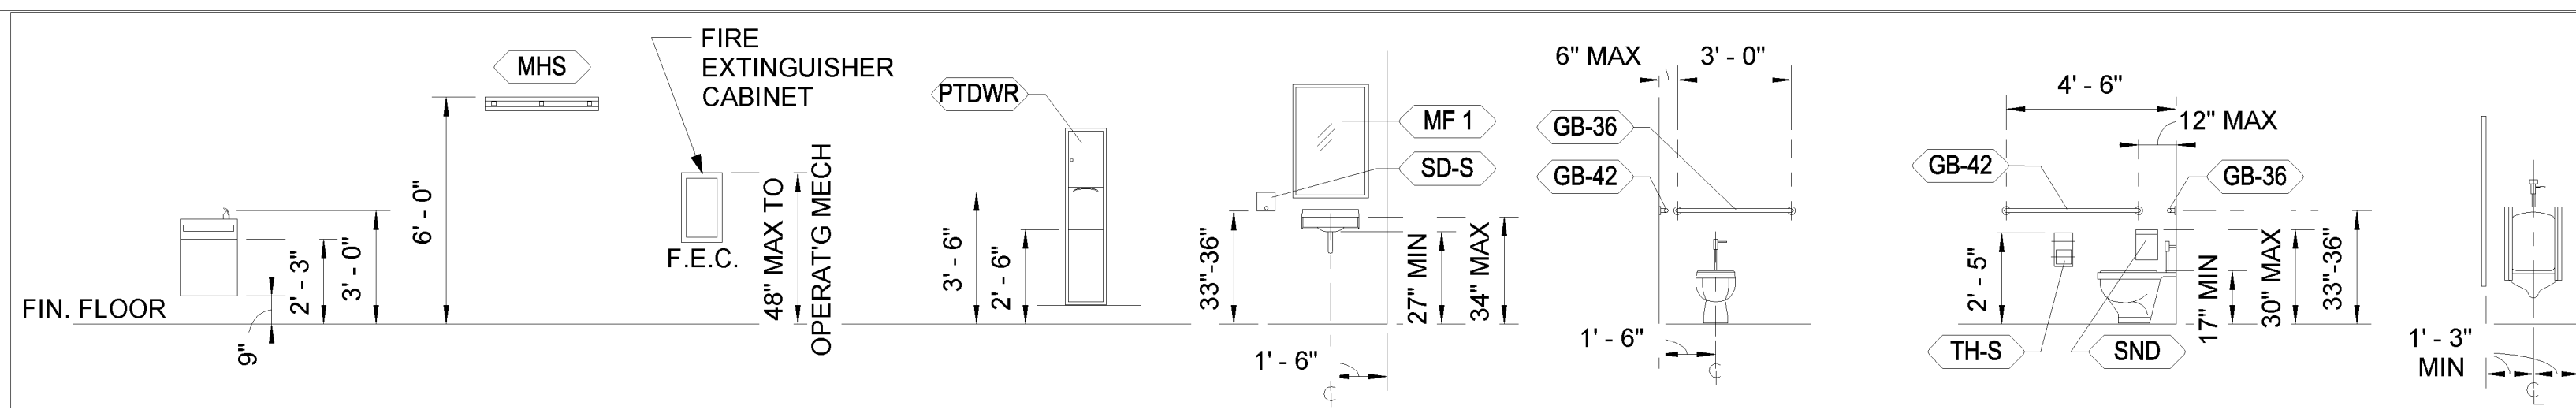

TOILET ACCESSORY & FIXTURE MOUNTING HEIGHTS
 NOT TO SCALE

GENERAL NOTES

A. ALL DIMENSIONS ARE TAKEN TO FACE OF MASONRY UNLESS NOTED OTHERWISE.

B. ALL PARTITIONS ARE TYPE 1 UNO.

KEYED NOTES

1. TYPICAL AT ALL CORRIDOR PARTITIONS, EXCEPT AT BOYS 102 AND GIRLS 103.

2. SEE DEMOLITION / CONSTRUCTION SEQUENCING REQUIREMENTS, PLATE AD101, BEFORE BEGINNING ANY WORK.

3. SEE 3/A402 FOR TYPICAL CABINETRY ELEVATION.

4. FIRE EXTINGUISHER WITH WALL BRACKET.

LEGEND

FEC FIRE EXTINGUISHER CABINET
 SEE DETAIL G/A703

EWC ELECTRIC WATER COOLER

EWC-HC ELECTRIC WATER COOLER - HANDICAP

W-C WALL MOUNTED COCK.
 SEE PLATE A101

TOILET ACCESSORIES LEGEND

GB-36 GRAB BAR - 36" LONG

GB-42 GRAB BAR - 42" LONG

GB-V GRAB BAR - 12" LONG, MOUNTED VERTICALLY

MF-1 MIRROR, FRAMED - 18" x 36"


MHS MOP HOLDER WITH SHELF

PTDWR COMBINATION PAPER TOWEL DISPENSER/WASTE RECEPTACLE

SND SANITARY NAPKIN DISPOSAL

TH-S TOILET TISSUE HOLDER

SD-S SOAP DISPENSER

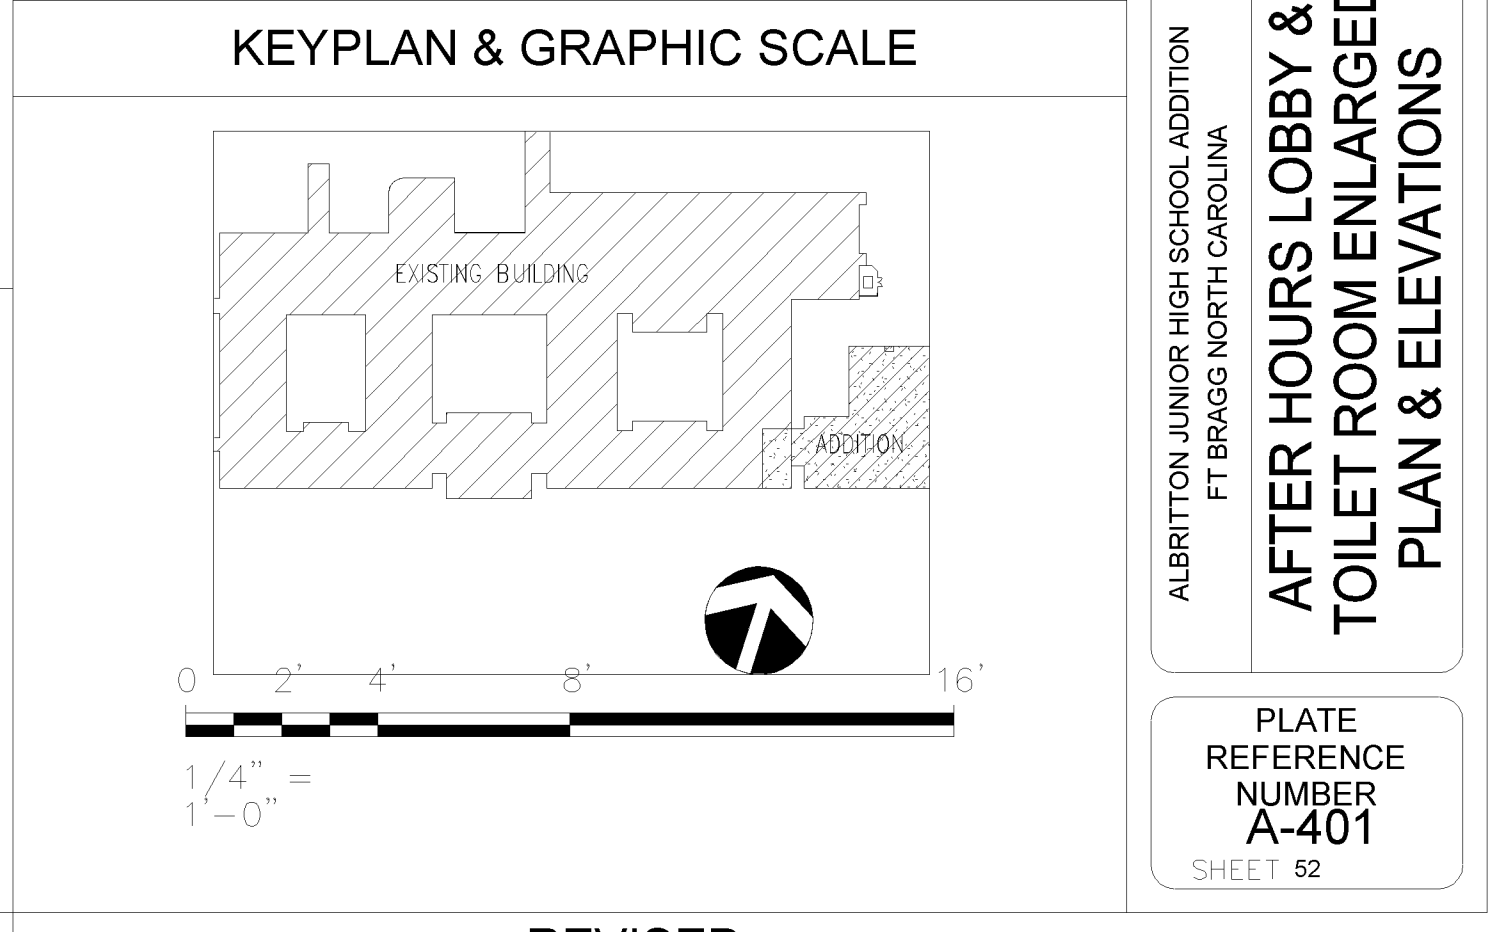

US ARMY CORPS OF ENGINEERS SAVANNAH

DATE: 25 JAN 2010
 SOLICITATION NO.: W12MARR0018
 CONTRACT NO.:
 CATEGORY CODE: 730-46-01
 PLOT DATE:

DESIGNED BY: SCD
 DRAWN BY: SCD/BA
 SUBMITTED BY:
 FILE NAME:
 SIZE: 34,22
 PLOT SCALE: As Indicated

U. S. ARMY ENGINEER DISTRICT
 CORPS OF ENGINEERS
 SAVANNAH DISTRICT

LS&P ASSOCIATES LTD.
 205 1/2 KING STREET
 CHARLESTON, SC 29401

REVISED