


1 TYPICAL ONE-LINE DIAGRAM  
E601 E601 NONE

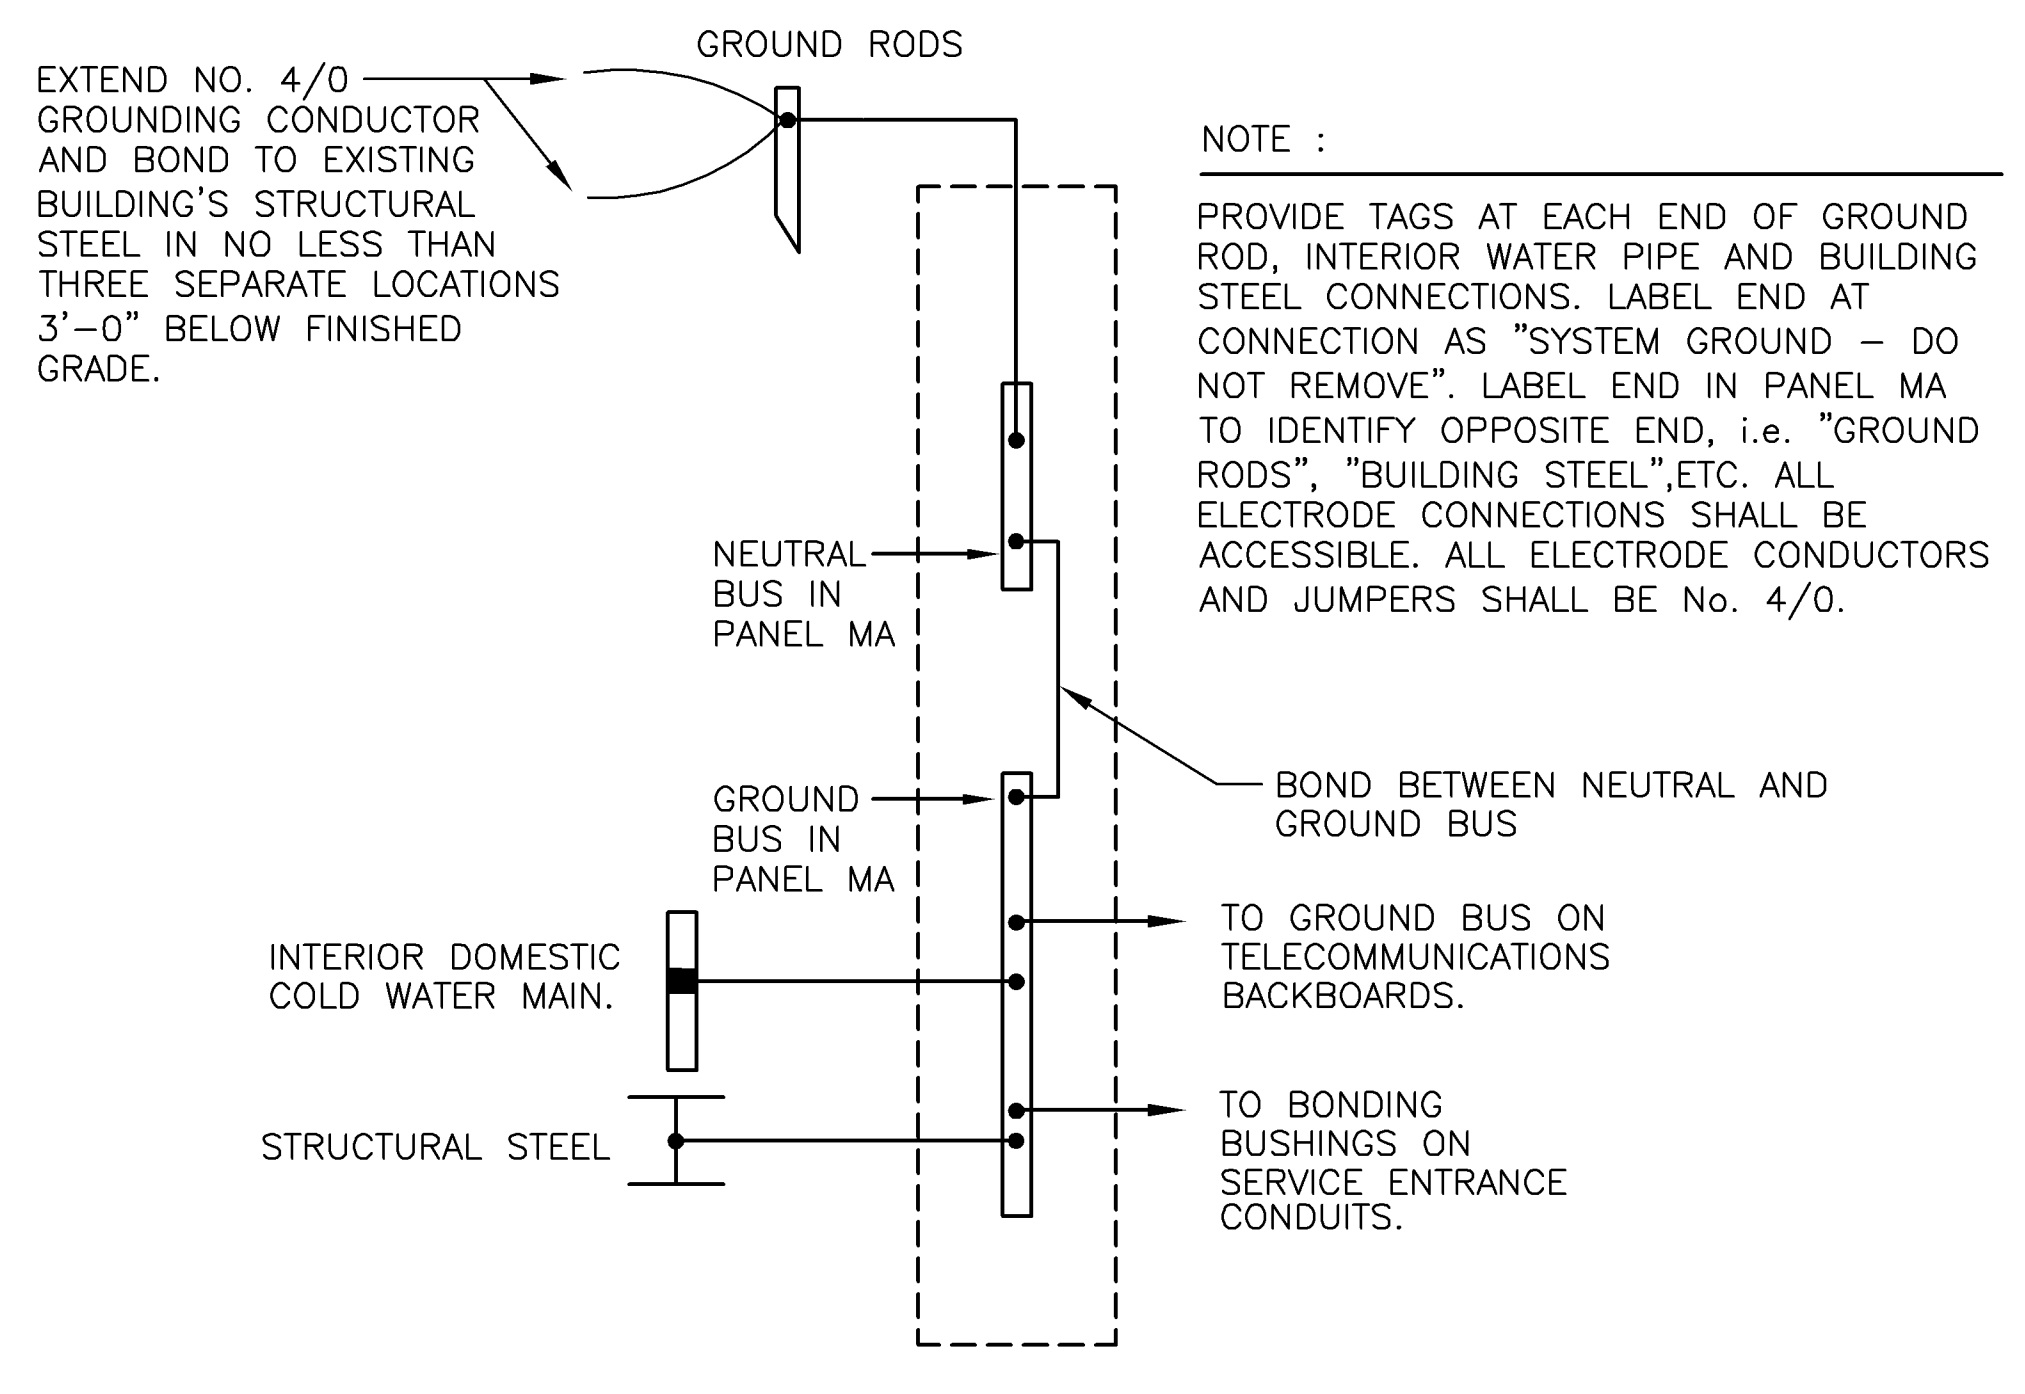

2 GRONDING & BONDING DETAIL  
E601 E601 NONE

BY	DATE	DESCRIPTION	SYMBOL

DESIGNED BY: IDM	DATE: 25 JAN 2010
DWN BY: IDM	SOLICITATION NO.: W912NF-09-R-0018
CHD BY: WRL	CONTRACT NO.:
SUBMITTED BY: BRM/ST	FILE NAME: 730-46-01
FILE NAME: BRM/ST	SIZE: 34x22
SIZE: 34x22	PLOT SCALE: NONE
	PLOT DATE:

ALBRITTON JUNIOR HIGH SCHOOL ADDITION  
FT BRAGG NORTH CAROLINA

U. S. ARMY ENGINEER DISTRICT  
CORPS OF ENGINEERS  
SAVANNAH DISTRICT

LS3P ASSOCIATES, LTD.  
205 1/2 KING STREET  
CHARLESTON, SC 29401

ONE-LINE DIAGRAM  
AND DETAILS

PLATE  
REFERENCE  
NUMBER  
E-601  
SHEET 94